


- CODED NOTES - WOOD BLOCKING**
1. PROVIDE IN-WALL BLOCKING FOR WALL MOUNTED WHITE BOARD & TACK BOARD (FULL LENGTH OF BOARD). BLOCKING SHALL BE PER SPECIFICATION. MOUNT TOP SO FASTENER CAN BE ATTACHED AT 7'-2" AFF AND BOTTOM AT 3'-2" AFF.
 2. PROVIDE IN-WALL BLOCKING FOR WALL MOUNTED WHITE BOARD (FULL LENGTH OF BOARD). BLOCKING SHALL BE PER SPECIFICATION. MOUNT TOP SO FASTENER CAN BE ATTACHED AT 7'-2" AFF AND BOTTOM AT 3'-2" AFF.
 3. PROVIDE IN-WALL BLOCKING FOR WALL MOUNTED WHITE BOARD (FULL LENGTH OF BOARD). BLOCKING SHALL BE PER SPECIFICATION. MOUNT TOP SO FASTENER CAN BE ATTACHED AT 7'-2" AFF AND BOTTOM AT 3'-2" AFF.
 4. PROVIDE IN-WALL BLOCKING FOR SHELF. BLOCKING SHALL BE PER SPECIFICATION. MOUNT TOP SO FASTENER CAN BE ATTACHED AT 3'1" AFF. COORDINATE WITH FURNITURE SUPPLIER.
 5. PROVIDE IN-WALL BLOCKING FOR WALL MOUNTED WHITE BOARD. BLOCKING SHALL BE PER SPECIFICATION. MOUNT TOP SO FASTENER CAN BE ATTACHED AT 7'-2" AFF AND BOTTOM AT 3'-2" AFF.

1. ALL FURNITURE SHOWN ON THIS PLAN IS NOT IN CONTRACT (N.I.C.) UNLESS NOTED OTHERWISE

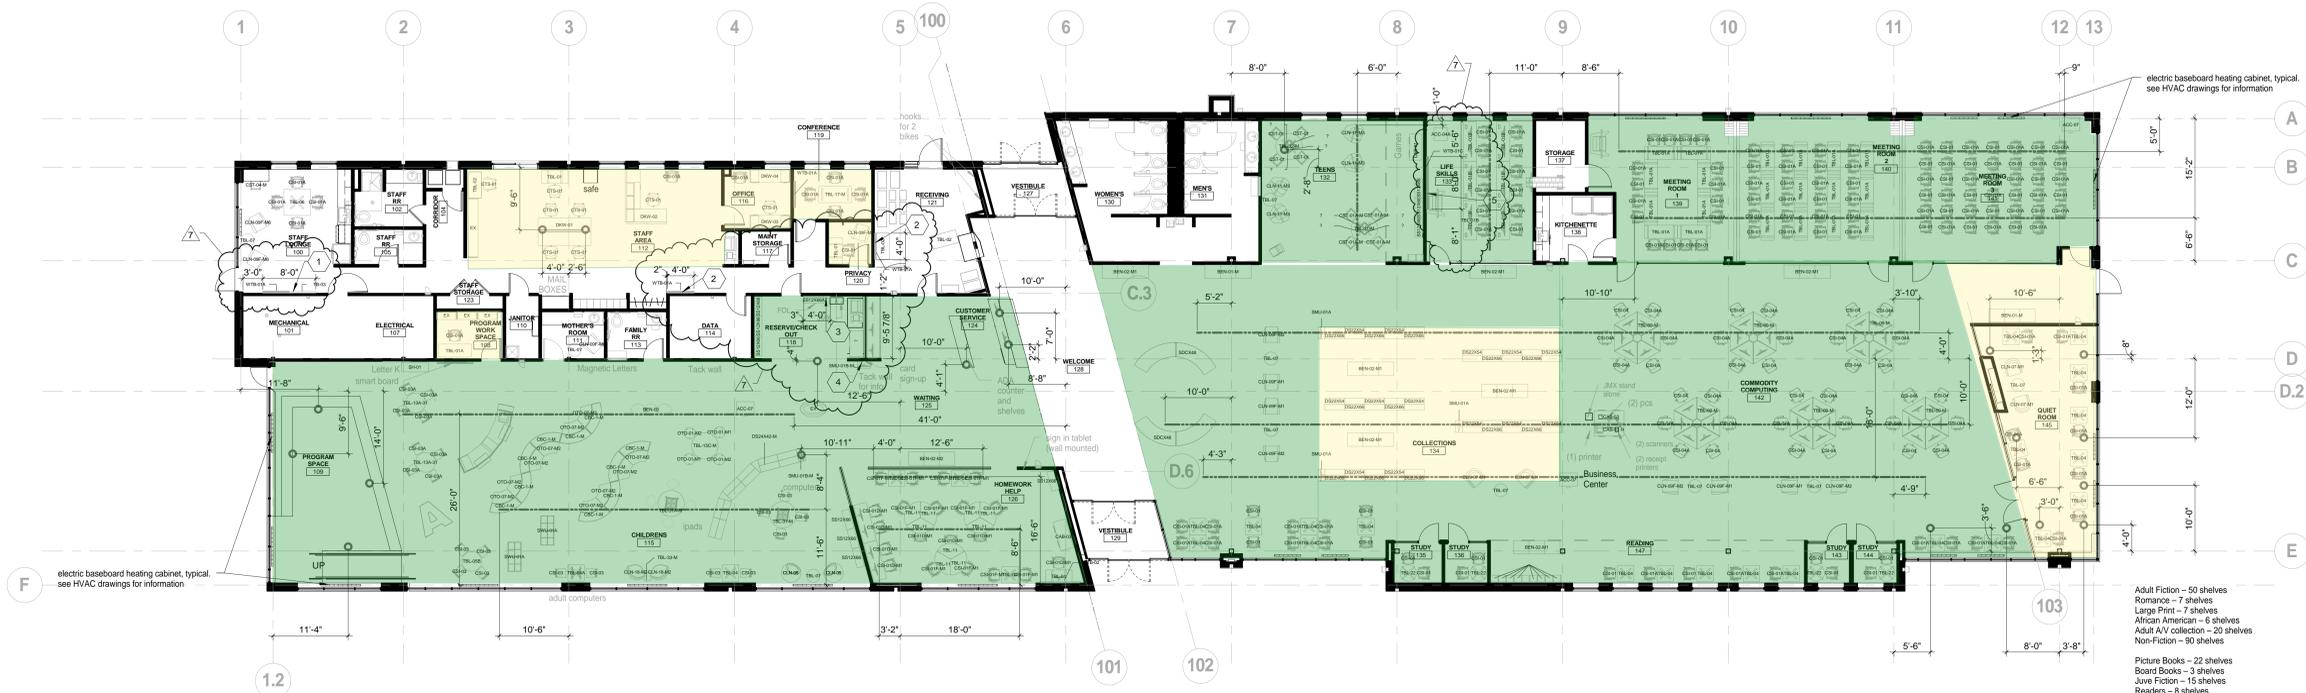

1 FLOOR PLAN
 3/32" = 1'-0"
 3/32" = 1'-0"
 0 12' 18' 24' 30'

#	DATE	CHANGE DESCRIPTION
6	8/31/15	Bulletin 2
7	12/04/15	Bulletin 3

PARSONS AVENUE BRANCH LIBRARY
 1113 PARSONS AVENUE COLUMBUS, OHIO
 for
Columbus Metropolitan Library

MOODY·NOLAN
 RESPONSIVE ARCHITECTURE
 300 Spruce Street Suite 300 Columbus, Ohio 43215
 Phone: (614) 461-4664 Fax: (614) 280-8681 www.moodynolan.com
 CURTIS J. MOODY, LIC. #7096
 EXP. DATE: 12/31/2015

Dwg. Coord.: Author	Tech. Coord.: Checker	13346
---------------------	-----------------------	--------------

FURNITURE PLAN FOR BID
A902
 August 31, 2015