

FURNISHING PLAN - GENERAL NOTES

- A. XXXXX
- XXXXX
- B. XXXXX
- XXXXX



SchooleyCaldwell Associates
architects engineers planners interior designers

300 Marconi Boulevard Columbus OH 43215
T 614-628-0300 F 614-628-0311
schooleycaldwell.com




GUNDPARTNERSHIP
ARCHITECTURE | PLANNING
47 THORNDIKE STREET
CAMBRIDGE, MA 02141
617 | 250 8800
617 | 577 9614 FAX

Consultants:
Structural
SMBH
1184 Dublin Road, Suite 200
Columbus, Ohio 43215-1008
Mechanical, Electrical, Plumbing & Fire
Protection
Heapy Engineering
1402 W. Summit Lane
Dayton, OH 45409-1310
Landscape
NKSJK
481 South Ludlow Alley
Columbus, Ohio 43215



Renovation & Addition to the
Main Library
96 South Grant Avenue
Columbus, OH 43215

Drawing Issue Dates
BID 2
March 11, 2015

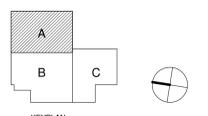

REVISIONS:


REV NO	DESCRIPTION	DATE

BASEMENT FURNISHING
PLAN A

Architectural

AI1.10A

SCA | CML
09/28/2015 | 13220.56

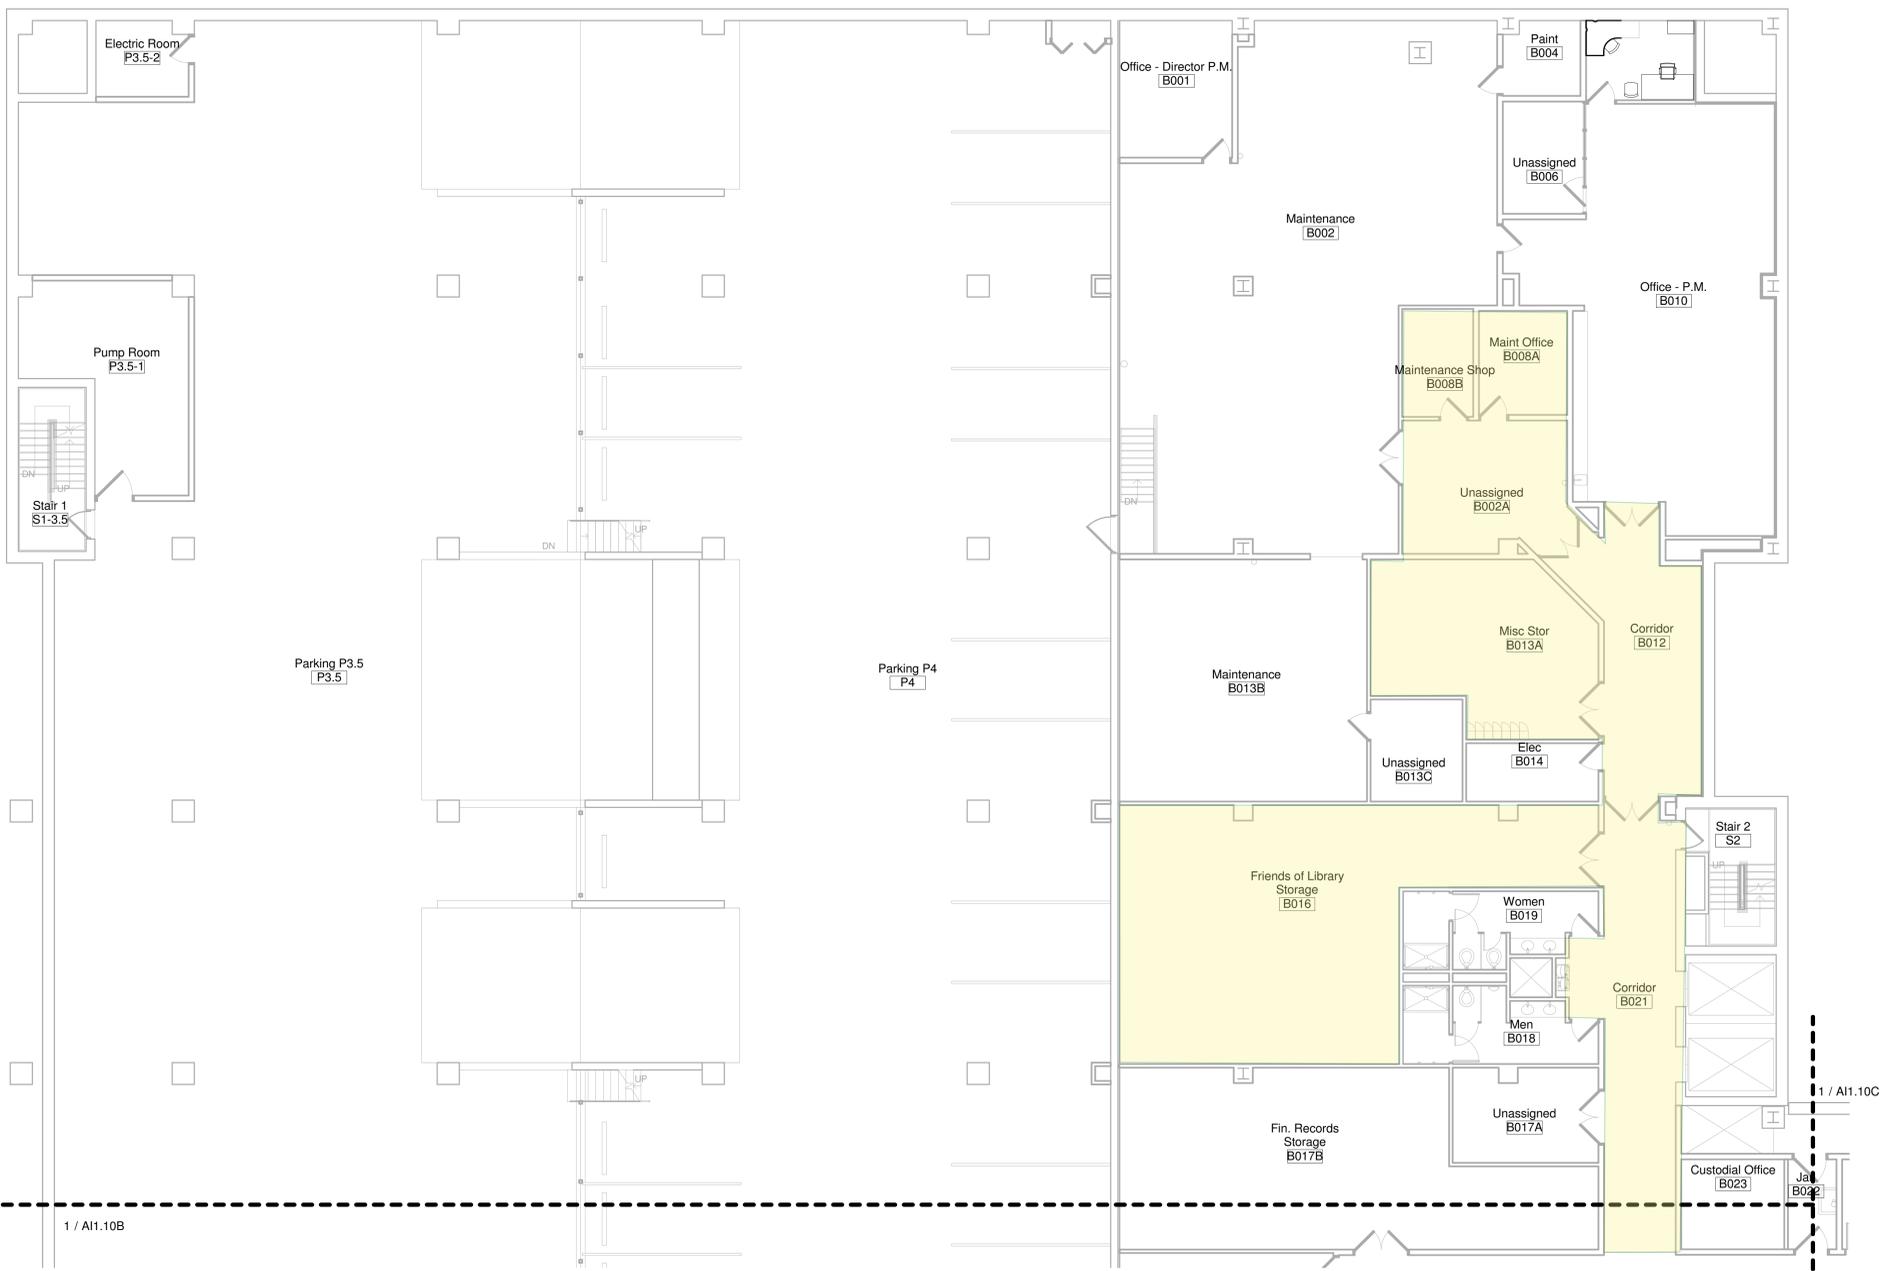

BASEMENT FURNISHING SCHEDULE A

Comments	TAG NO.	DESCRIPTION	QUANTITY
BASEMENT	E237f	Exg 2-drawer file	5
			1

1 BASEMENT FURNISHING PLAN A
1/8" = 1'-0"