

FURNISHING PLAN - GENERAL NOTES

- A. XXXXX
- XXXXX
- B. XXXXX
- XXXXX



SchooleyCaldwell Associates
architects engineers planners interior designers

300 Marconi Boulevard Columbus OH 43215
T 614-628-0300 F 614-628-0311
schooleycaldwell.com




GUNDPARTNERSHIP
ARCHITECTURE | PLANNING
47 THORNDIKE STREET
CAMBRIDGE, MA 02141
617 | 250 8800
617 | 577 9614 FAX

Consultants:
Structural
SMBH
1184 Dublin Road, Suite 200
Columbus, OH 43215-1038
Mechanical, Electrical, Plumbing & Fire
Protection
Heavy Engineering
1402 W. Dorothy Lane
Dayton, OH 45409-1310
Landscape
MKSK
481 South Ludlow Alley
Columbus, OH 43215



Renovation & Addition to the
Main Library
96 South Grant Avenue
Columbus, OH 43215

Drawing Issue Dates
BID 2
March 11, 2015

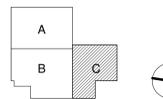

REVISIONS:

REV NO	DESCRIPTION	DATE
--------	-------------	------


BASEMENT FURNISHING
PLAN C

Architectural

AI1.10C

SCA | CML

09/28/2015 | 13220.56

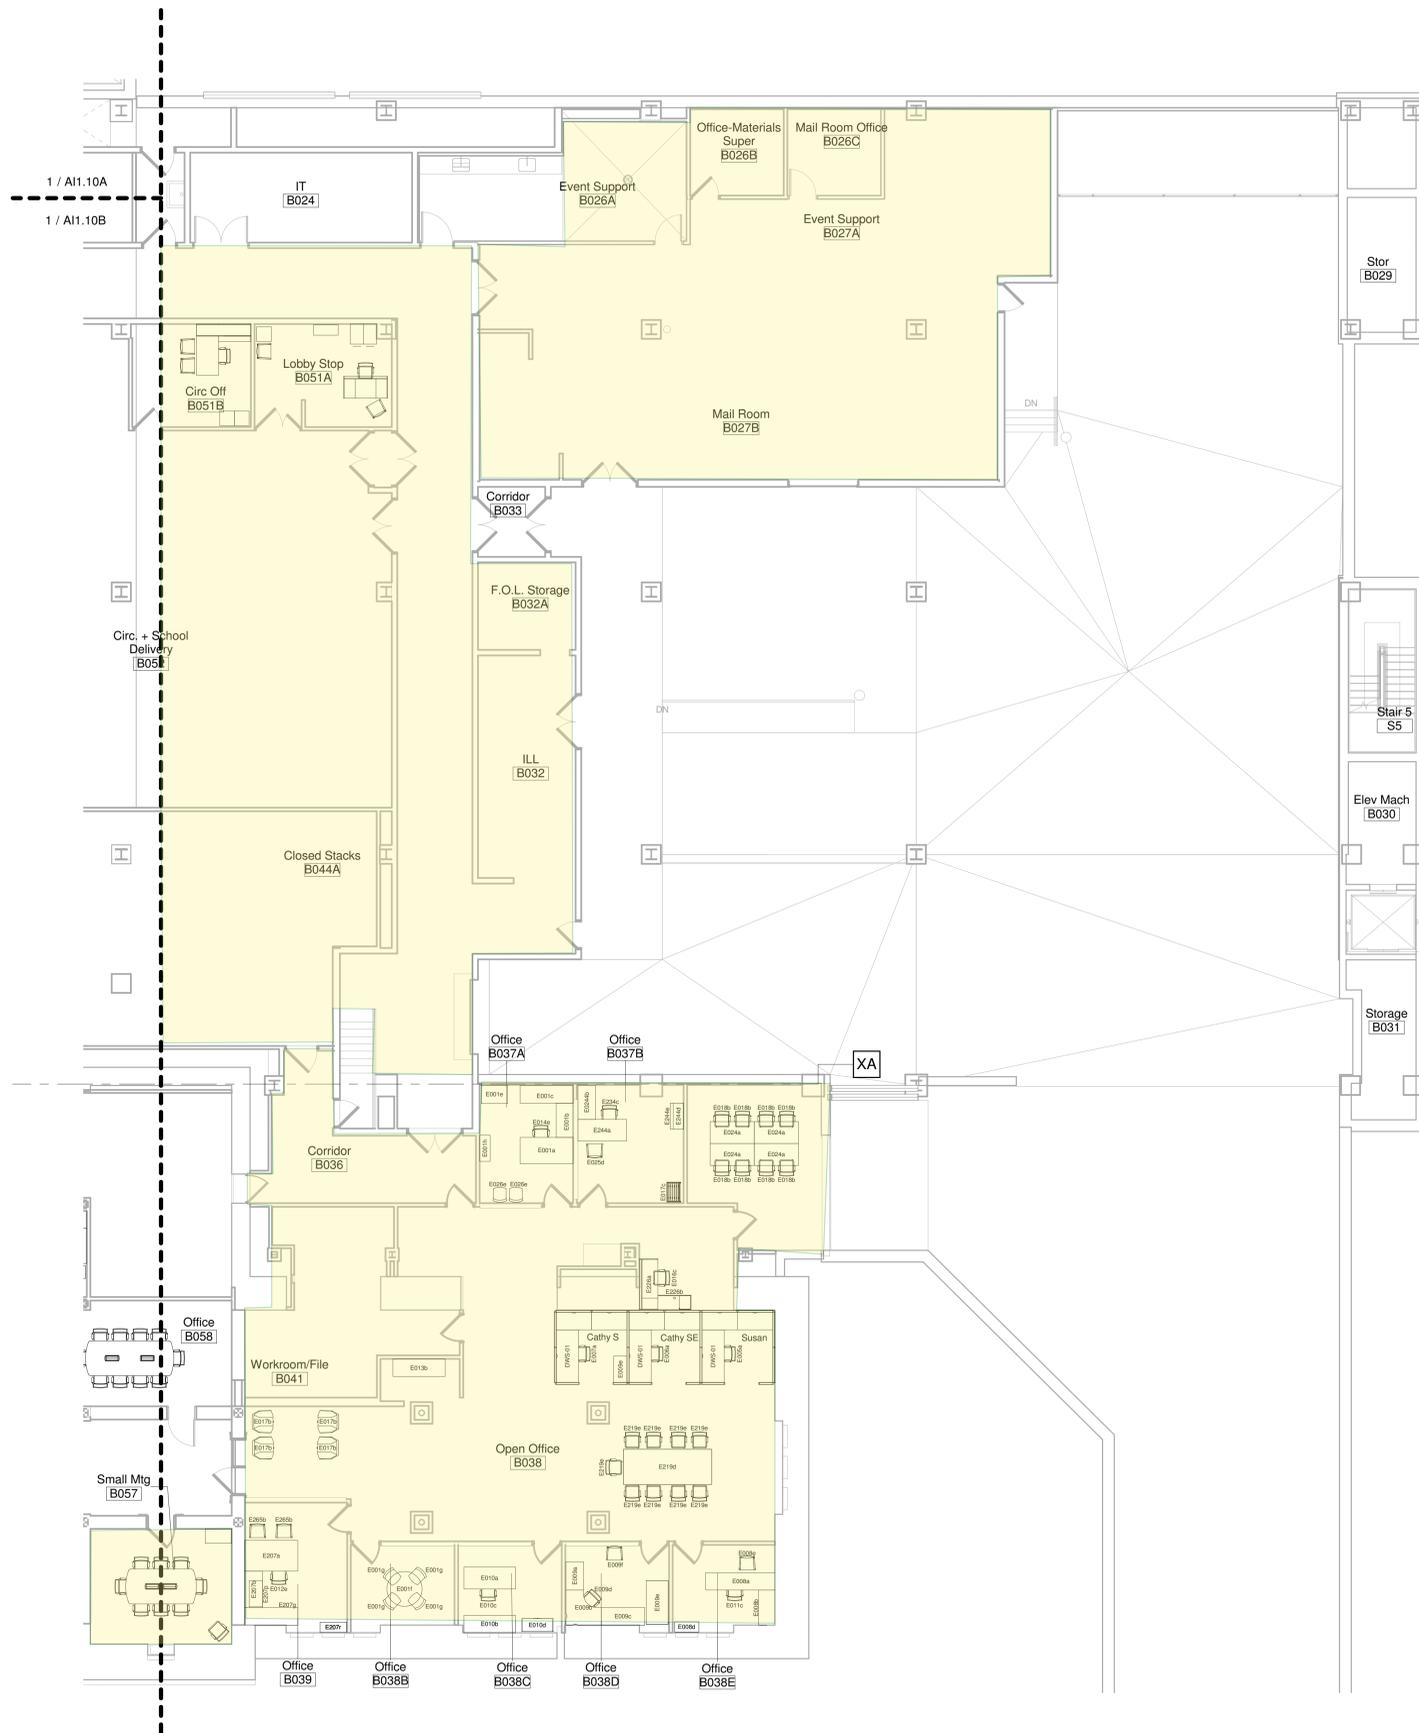

BASEMENT FURNISHING SCHEDULE C			
Comments	TAG NO.	DESCRIPTION	QUANTITY

	TBL-30-77	iPad Table	1
BASEMENT			
			5
2020 - Large Conference Room	E014m	Exg Bookcase	1
	E018g	Exg Display Cube	3
	E105e	Exg Vertical File	2
	E208m	Exg Chair	2
	E230d	Exg. Task Chair	1

T.O. Center Footing			
CXO - Alison C	E207n	Exg Overhead	2

CARNEGIE BASEMENT			
2020 - Wendy T	E001a	Exg Desk	1
2020 - Wendy T	E001b	Exg Desk	1
2020 - Wendy T	E001c	Exg Desk	1
DEV - Donna Z	E001f	Exg Table	1
DEV - Donna Z	E001g	Exg Guest Chair	4
DEV - Susan H	E005a	Exg Task Chair	1
Dev - Cathy SH	E006a	Exg Task Chair	1
Dev - D&G Manager	E010a	Exg Desk	1
Dev - D&G Manager	E010b	Exg Credenza	1
Dev - D&G Manager	E010c	Exg Task Chair	1
Dev - D&G Manager	E010d	Exg Lateral File	1
DEV - Donna Z	E012e		1
2020 - Wendy T	E014e	Exg. Task Chair	1
Dev - Open Office	E017b	Exg. Lounge Chair	4
OD - Conference Room	E018b	Exg Conf Chair	8
	E024a	Exg Idea Center Table	4
2020 - Kathy W	E025d	Exg. Guest Chair	1
2020 - Wendy T	E026e	Exg Guest Chair	2
DEV - Donna Z	E207a	Exg Desk	1
DEV - Donna Z	E207b	Exg Return	1
DEV - Donna Z	E207g	Exg Desk	1
DEV - Donna Z	E207r	Exg Bookcase	1
FIN - Paula M	E219d	Exg Table	1
FIN - Jan S	E219e	Exg Conference Chair	9
2020 - Kathy W	E234c	Exg Task Chair	1
2020 - Kathy W	E244a	Exg Desk	1
2020 - Kathy W	E0244b	Exg Desk	1
FIN - Wanda D	E244d	Exg Bookcase	1
FIN - Wanda D	E244e	Exg 2-drawer file	1
2020 - Kathy W	E265b	Exg Guest Chari	2

1 BASEMENT FURNISHING PLAN C
1/8" = 1'-0"