

FURNISHING PLAN - GENERAL NOTES

- A. XXXXX
XXXXX
- B. XXXXX
XXXXX



SchooleyCaldwell Associates
architects engineers planners interior designers

300 Marconi Boulevard Columbus OH 43215
T 614-628-0300 F 614-628-0311
schooleyaldwell.com



GUNDPARTNERSHIP
ARCHITECTURE | PLANNING
47 THORNDIKE STREET
CAMBRIDGE, MA 02141
617 250 8800
617 577 9614 FAX


Consultants:
Structural
SMBH
1184 Dublin Road, Suite 200
Columbus, Ohio 43215-1038
Mechanical, Electrical, Plumbing & Fire
Protection
Heavy Engineering
1402 W. Summit Lane
Dayton, OH 45409-1310
Landscape
MKSK
481 South Ludlow Alley
Columbus, Ohio 43215



Renovation & Addition to the
Main Library
96 South Grant Avenue
Columbus, OH 43215

Drawing Issue Dates

BID 2
March 11, 2015

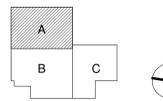

REVISIONS:

REV NO	DESCRIPTION	DATE


FIRST FLOOR FURNISHING
PLAN A

Architectural

AI1.11A

SCA | CML

09/28/2015 | 13220.56

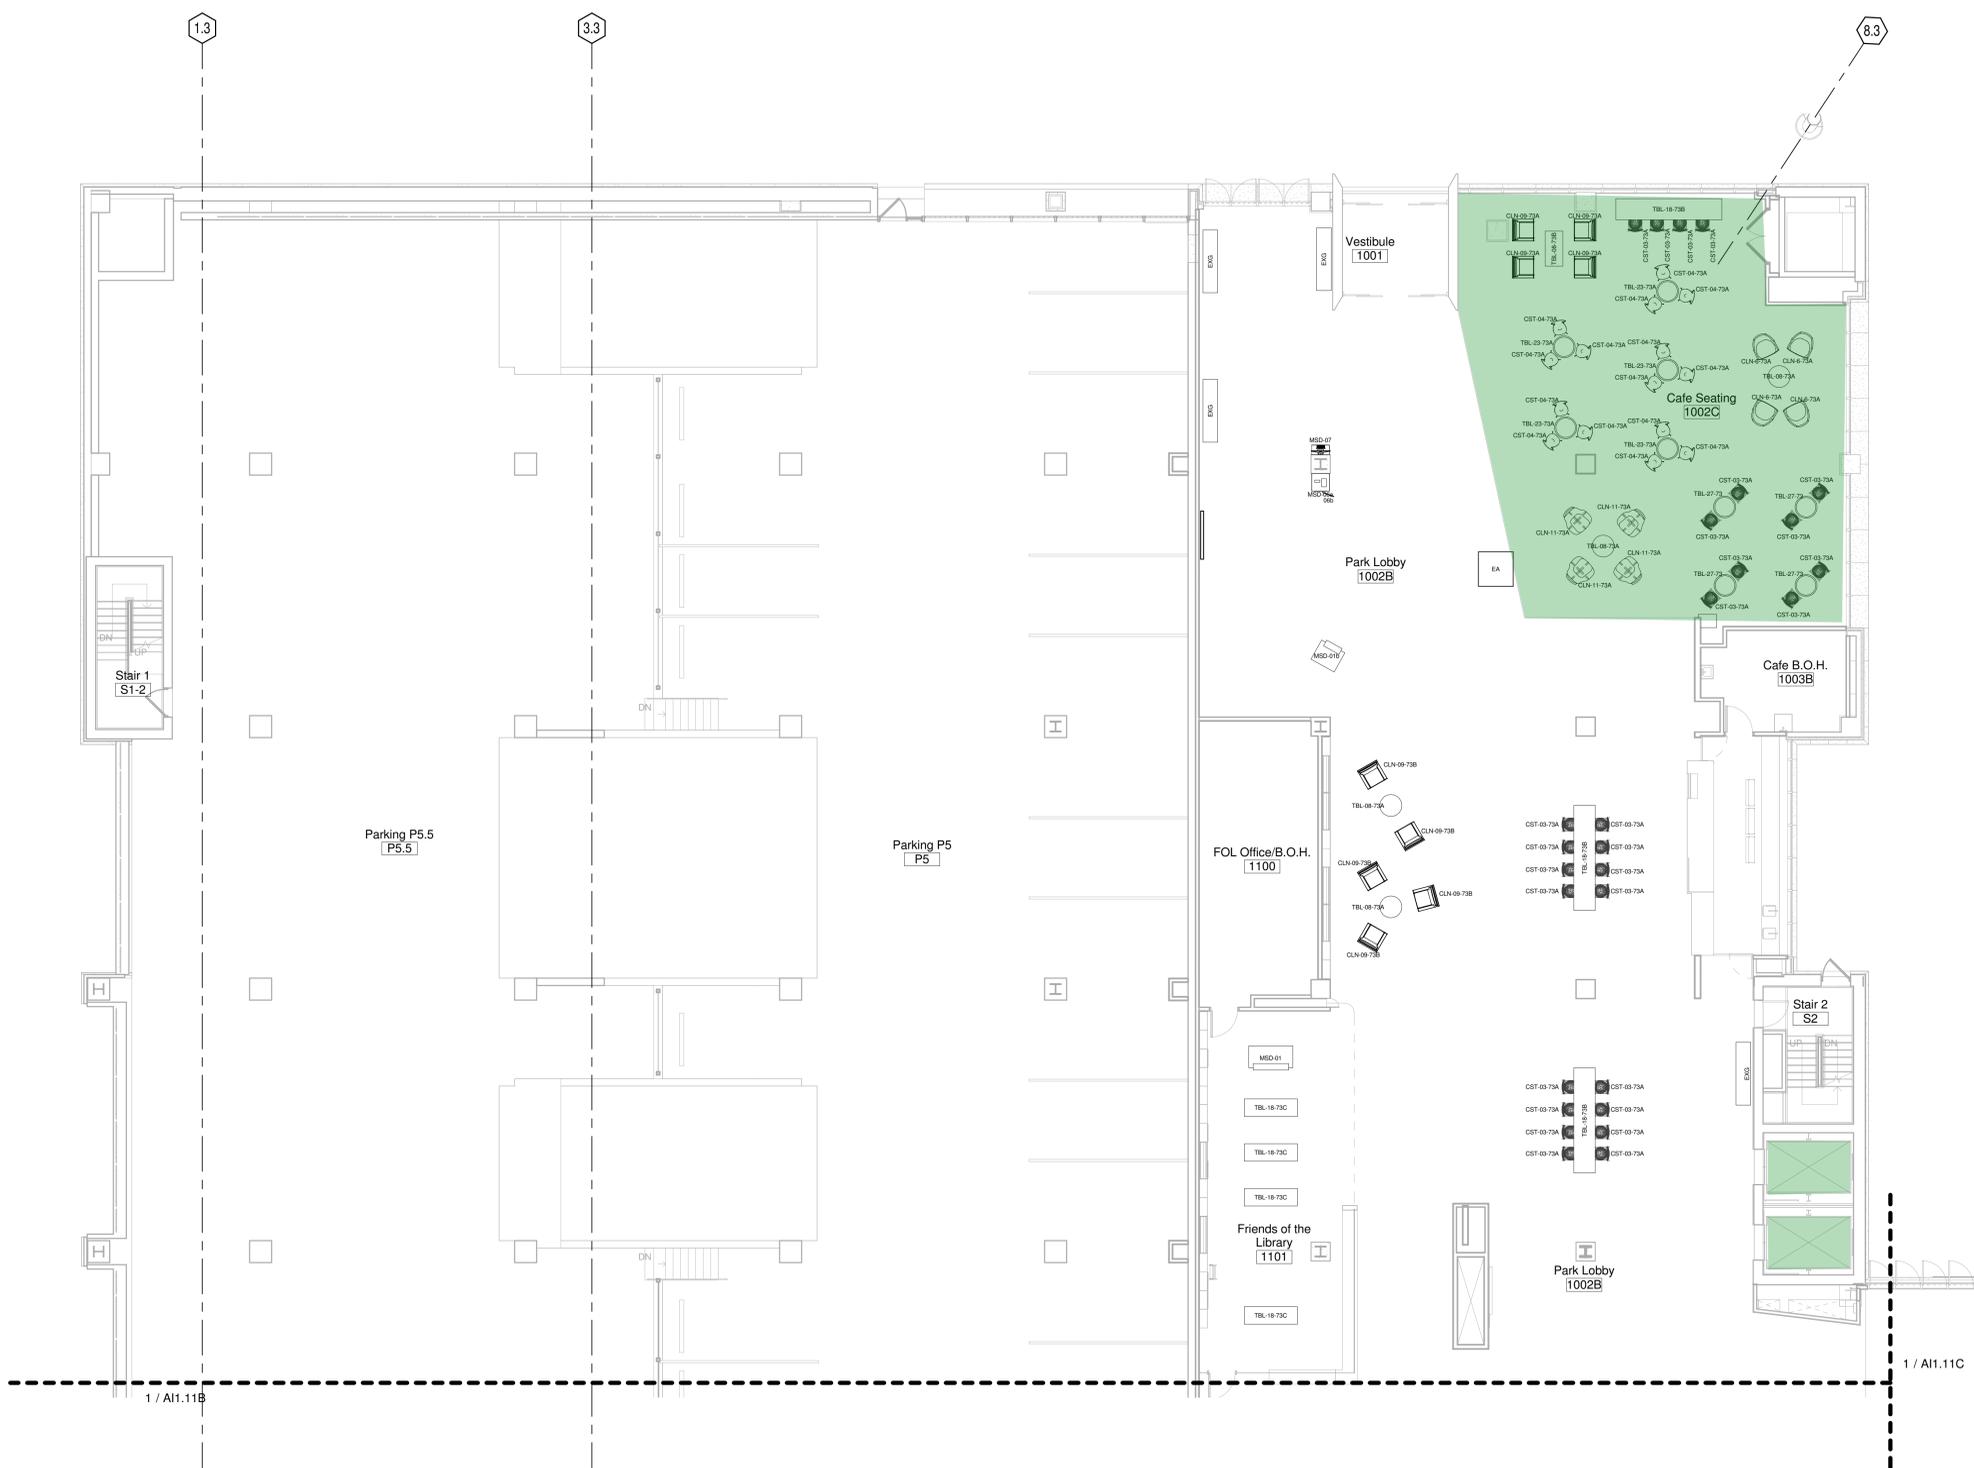

FIRST FLOOR FURNISHING SCHEDULE A			
Comments	TAG NO.	DESCRIPTION	QUANTITY
LEVEL 1			
	CLN-6-73A	Kurve Lounge Chair	4
	CLN-09-73A	Lounge Chair - Fabric A	4
	CLN-09-73B	Lounge Chair - Fabric B	5
	CLN-11-73A	Lounge Chair	4
	CST-03-73A	Cafe Stool	28
	CST-04-73A	Cafe Chair	15
	EA	Existing Tiered Book Display	1
	EXG	Bench	4
	FS-28	Condiment Stand/Trash	1
	MSD-01	Customer Service Desk	1
	MSD-01b	Customer Service Desk	1
	MSD-06	Self-Check - single sided	1
	MSD-07	Catalog Station - 34" A.F.F.	1
	TBL-08-73A	Coffee Table - Round - 30"	4
	TBL-08-73B	Coffee Table - Rectangular	1
	TBL-18-73B	High Table - 144"	3
	TBL-18-73C	Display Table - 72"	4
	TBL-23-73A	Cafe Table - Low	5
	TBL-27-73	Cafe Table - high	4

1 FIRST FLOOR FURNISHING PLAN A
1/8" = 1'-0"

C:\RevitLocal\CML-Arch-201306-EX_Traverse.rvt
2/8/2016 2:52:59 PM