

FURNISHING PLAN - GENERAL NOTES

- A. XXXXX
- XXXXX
- B. XXXXX
- XXXXX



SchooleyCaldwell Associates
architects engineers planners interior designers

300 Marconi Boulevard Columbus OH 43215
T 614-628-0300 F 614-628-0311
schooleycaldwell.com




GUNDPARTNERSHIP
ARCHITECTURE | PLANNING
47 THORNDIKE STREET
CAMBRIDGE, MA 02141
617 250 8800
617 577 9614 FAX

Consultants:
Structural
SMBH
1184 Dublin Road, Suite 200
Columbus, Ohio 43215-1038
Mechanical, Electrical, Plumbing & Fire
Protection
Heavy Engineering
1432 W. Stanley Lane
Dayton, OH 45426-1310
Landscape
MKSK
All South Ludlow Alley
Columbus, Ohio 43215



Renovation & Addition to the
Main Library
96 South Grant Avenue
Columbus, OH 43215

Drawing Issue Dates
BID 2
March 11, 2015

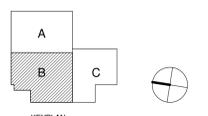

REVISIONS:

REV NO	DESCRIPTION	DATE


FIRST FLOOR FURNISHING
PLAN B

Architectural

AI1.11B

SCA | CML

09/28/2015 | 13220.56

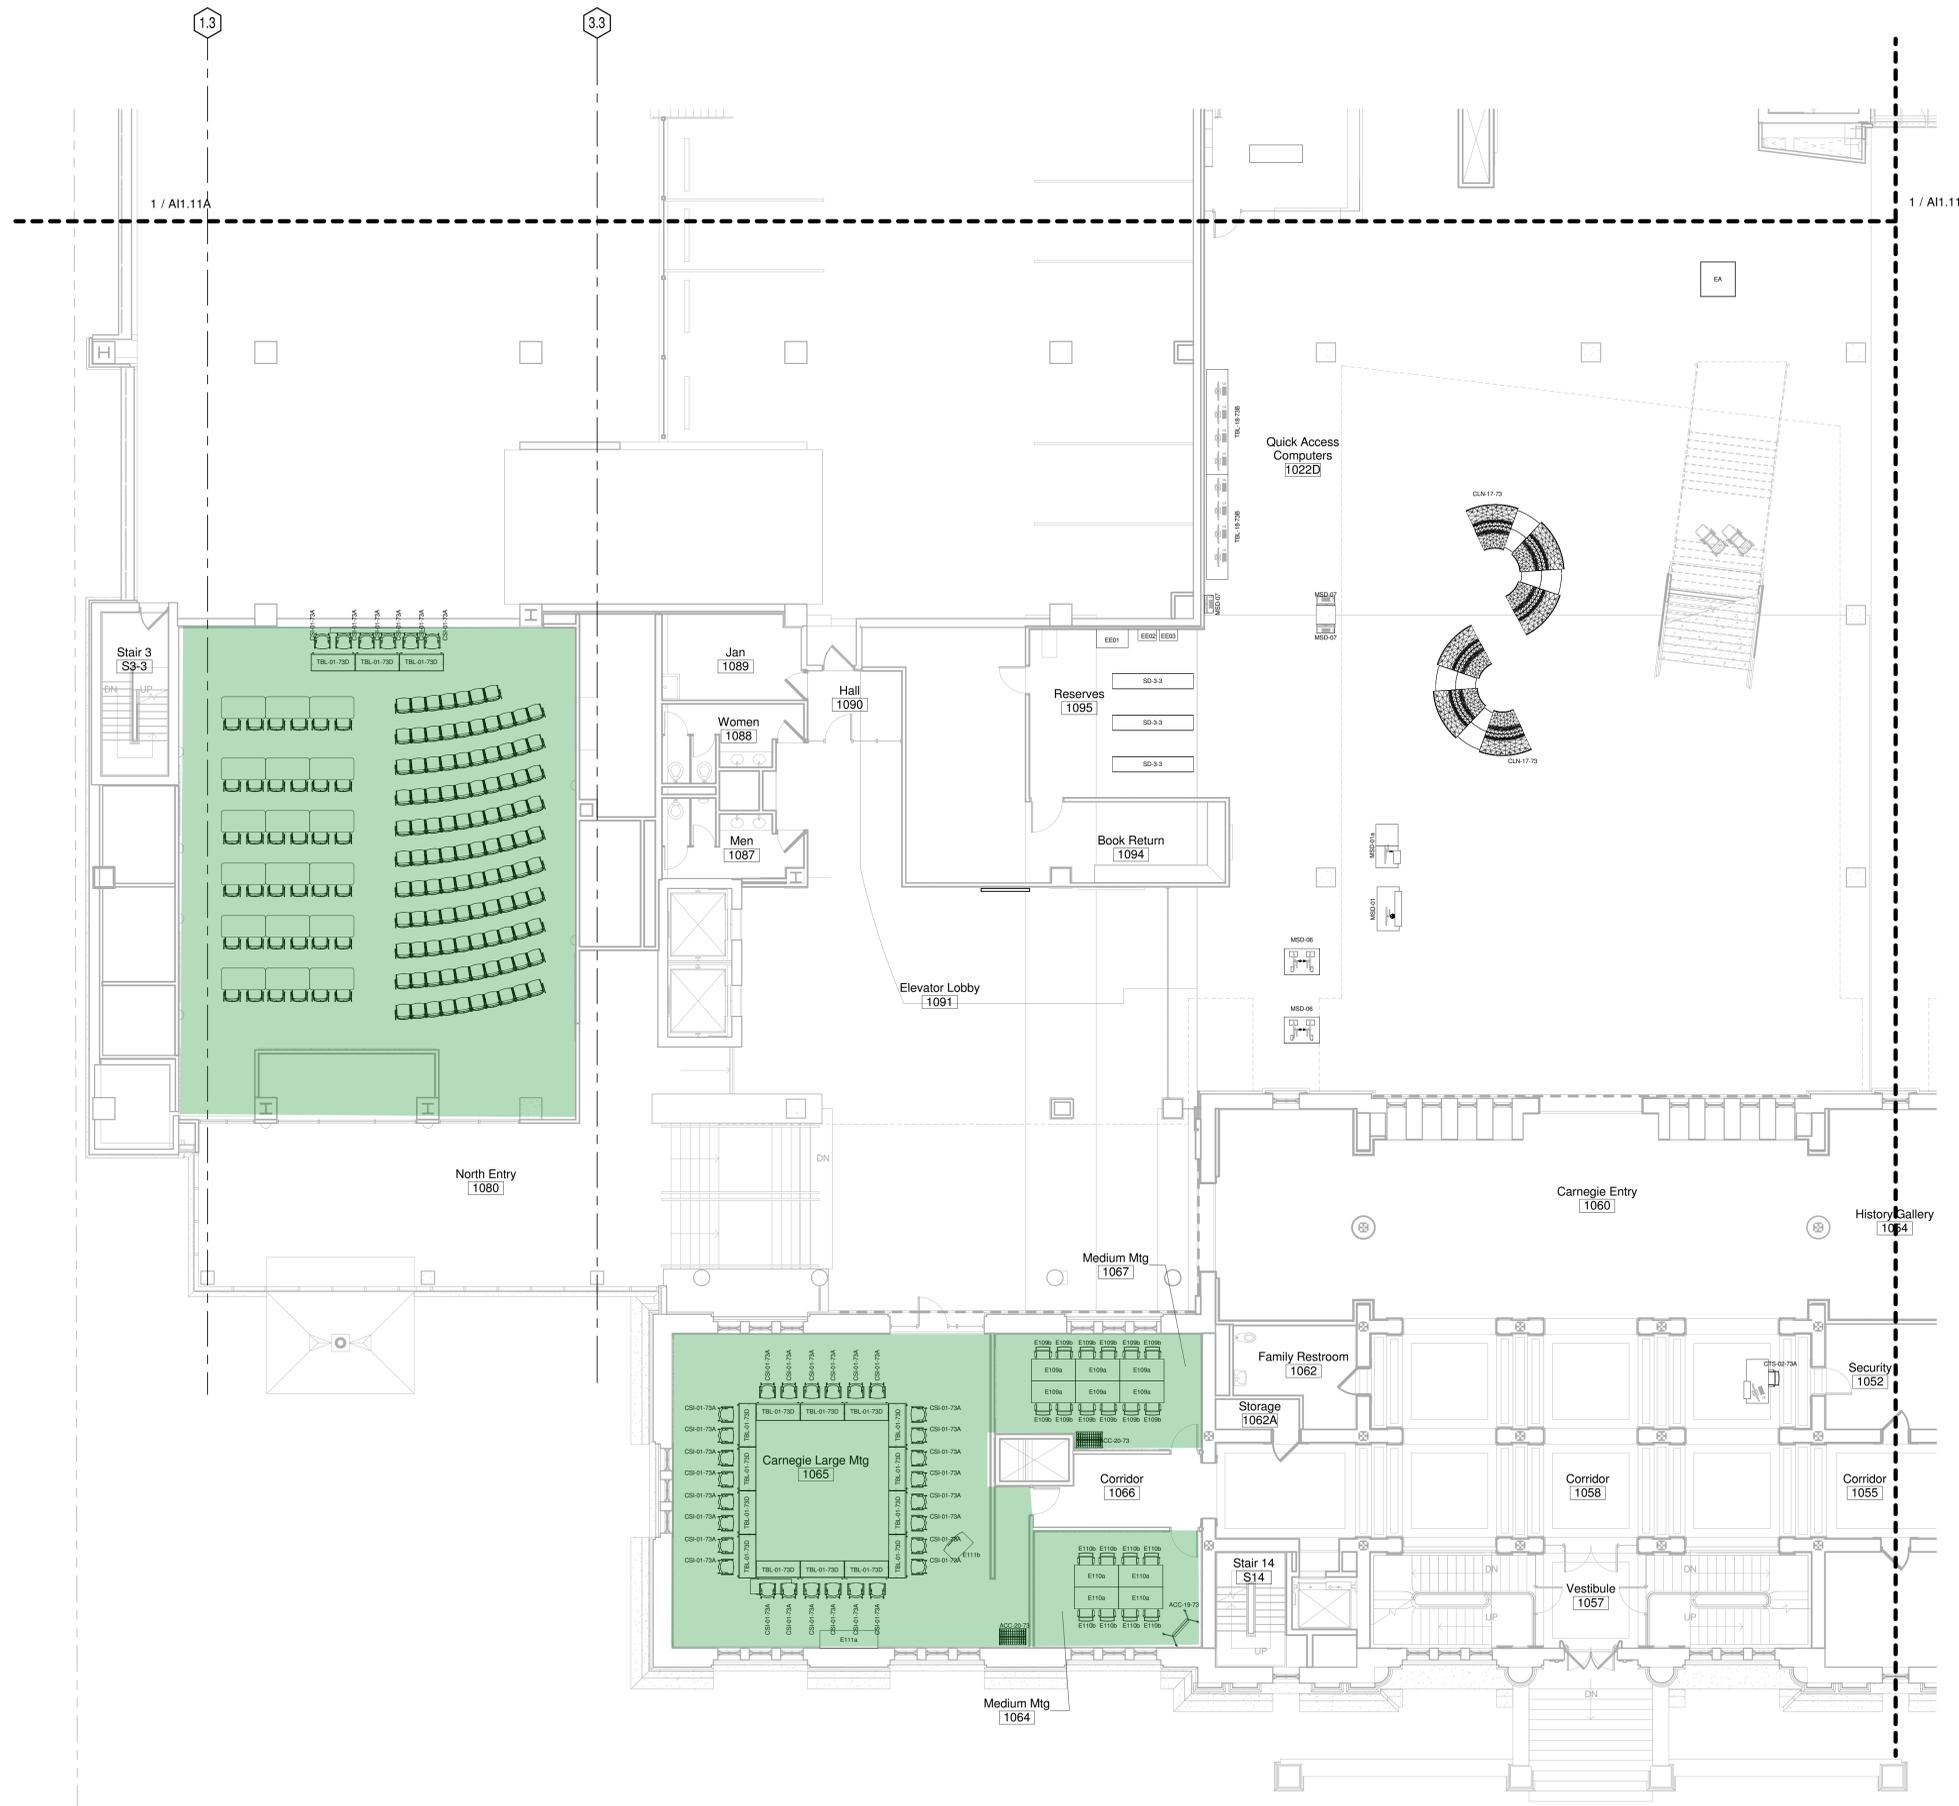

FIRST FLOOR FURNISHING SCHEDULE B			
Comments	TAG NO.	DESCRIPTION	QUANTITY
LEVEL 1			
	ACC-08	Monitor Arm	6
	ACC-19-73	Easel	1
	ACC-20-73	Portable Coat Rack	2
	CSI-01-73A	Study Chair - Casters - Black	34
	CTS-02-73A	Security Task Chair	1
	E109a	Exg Table	6
	E109b	Existing Conference Chair	12
	E110a	Exg Table	4
	E110b	Existing Conference Chair	8
	E111a	Exg Credenza	1
	E111b	Existing Lectern	1
	EA	Existing Tiered Book Display	1
	EE01	Multi-Function Copier (43x28)	1
	EE02	Cash Vending (17x10)	1
	EE03	Floor Standing Printer (18x25)	1
	MSD-01	Customer Service Desk	1
	MSD-01a	Customer Service Desk	1
	MSD-02	Security Desk	1
	MSD-06	Self-Check Double Sided	2
	MSD-07	Catalog Station - 34" A.F.F.	3
	SD-3-3	3 shelves - 3 section double	3
	TBL-01-73D	Conference Table - 60"	17
	TBL-01-73E	Auditorium Table	18
	TBL-18-73B	High Table - 144"	2

C:\RevitLocal\CML-Arch-201306-EX_Traverse.rvt
2/8/2016 2:53:19 PM

1 FIRST FLOOR FURNISHING PLAN B
1/8" = 1'-0"