


FURNISHING PLAN - GENERAL NOTES

- A. XXXXX
- XXXXX
- B. XXXXX
- XXXXX

SECOND FLOOR FURNISHING SCHEDULE A			
TAG NO.	DESCRIPTION	Size	QUANTITY
LEVEL 2			
CLN-6-69A	Kurve Lounge Chair		8
CLN-09-69A	Lounge Chair - Fabric A		24
CLN-09-69B	Lounge Chair - Fabric B		12
CLN-09-69C	Lounge Chair - Fabric C		4
CLN-09E-69C	Lounge Chair - Electric - Fabric C		2
CLN-11-69A	Lounge Chair		12
CLN-15-69	Armless Lounge Chair		8
CLN-16-69A	Lounge Chair		7
CSI-01-69A	Study Chair - Casters - Black		80
EA	Existing Tiered Book Display	48" x 48"	3
EXG	Bench		1
MSD-07	Catalog Station - 34" A.F.F.		4
RS-01-59	Commodity Computing Table		10
RS-4-7	4 shelves - 7 section double		24
SSMX60-69	Periodical Display		8
TBL-08-69A	Coffee Table - Round - 30"		7
TBL-08-69B	Coffee Table - Rectangular		7
TBL-08-73A	Coffee Table - Round - 30"	30" dia.	1
TBL-26-69A	STUDY TABLE - 48X36		31
TBL-26E-69A	STUDY TABLE - 48X36 - POWER		9

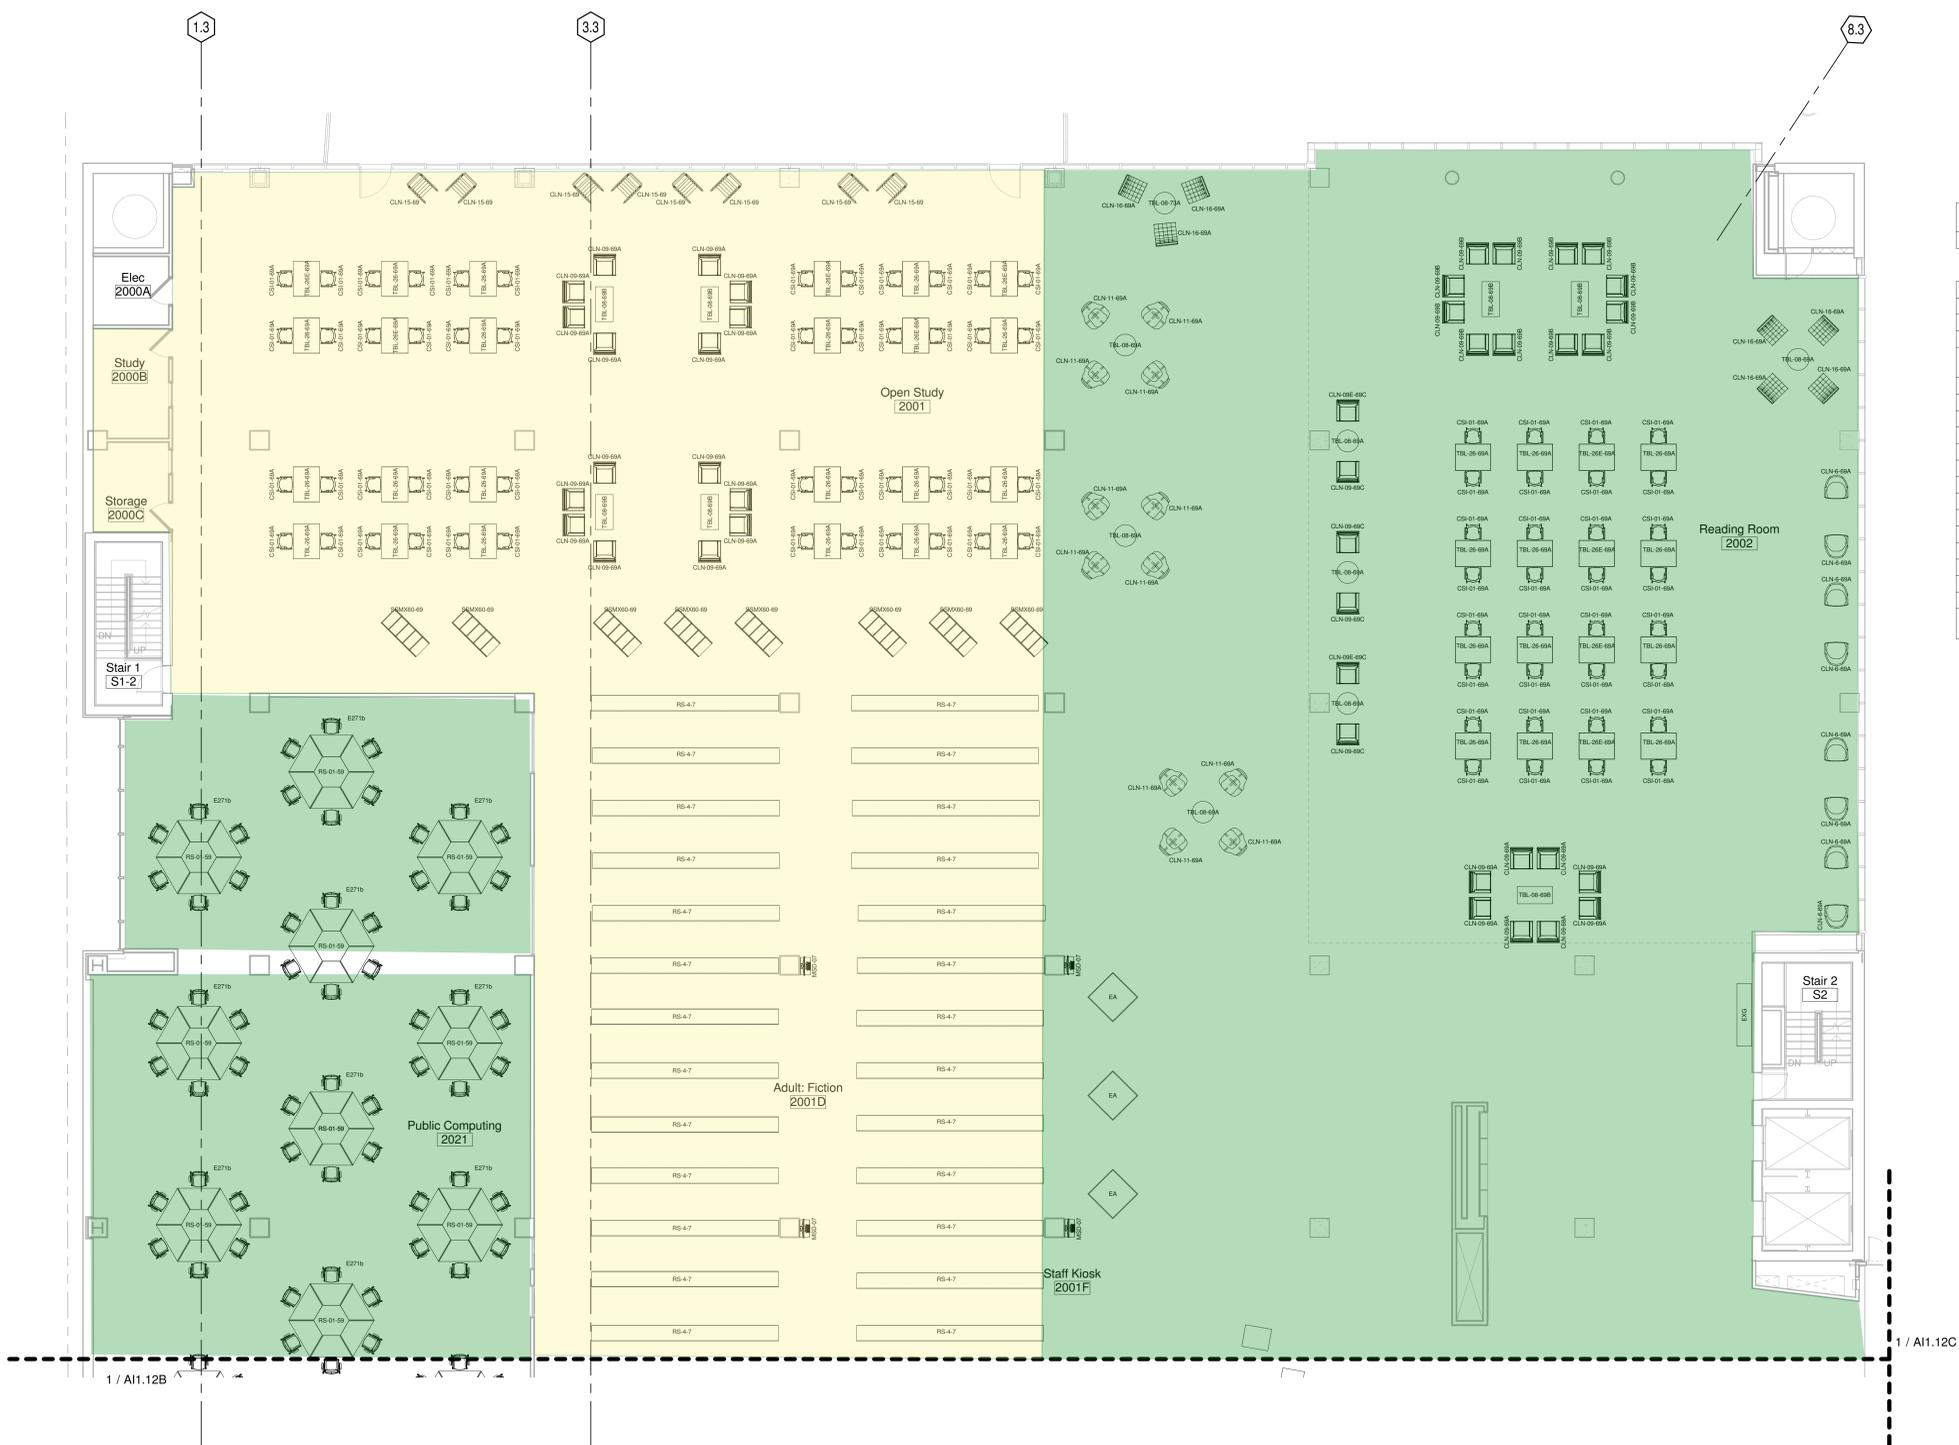

1 SECOND FLOOR FURNISHING PLAN A
1/8" = 1'-0"

C:\RevitLocal\CML-Arch-201306-EX_Traverse.rvt
2/8/2016 2:53:50 PM