

REVISIONS:

REV NO	DESCRIPTION	DATE
--------	-------------	------


FURNISHING PLAN - GENERAL NOTES

- A. XXXXX
XXXXX
- B. XXXXX
XXXXX

THIRD FLOOR FURNISHING SCHEDULE A

Comments	TAG NO.	DESCRIPTION	Size	QUANTITY
----------	---------	-------------	------	----------

Comments	TAG NO.	DESCRIPTION	Size	QUANTITY
LEVEL 3				
	CLN-11-59A	Lounge Chair		4
	CLN-15-59	Armless Lounge Chair		8
	CLN-16-59A	Lounge Chair		12
	E302e	Existing Armless Task Chair		1
SBN - Jay K	E306a	Exg Desk		1
SBN - Jay K	E306b	Exg Counter		1
SBN - Jay K	E306c	Exg Task Chair		2
SBN - Jay K	E306d	Exg Lateral File		1
SBN - Jay K	E306e	Exg Bookcase		1
SBN - Jay K	E306f	Exg Table		1
SBN - Jay K	E306g	Exg Guest Chair		1
SBN - Open Office	E313a	Exg Cubical		24
SBN - Open Office	E313b	Exg Task Chair		27
SBN - Open Office	E313d	Existing Table		1
SBN - Open Office	E313f	Existing Bookcase		1
SBN - Open Office	E313j	Exg Counter		1
SBN - Open Office	E313k	Exg 2-drawer file		2
GHT - Open Office	E313m	Existing Overhead		6
SBN - Open Office	E313p	Exg Chair		12
SBN - Open Office	E313s	Exg 4-drawer file		8
SBN - Open Office	E313v	Exg Table		1
ILL - Open Office	E320a	Existing Cubical		8
ILL - Open Office	E320b	Existing Task Chair		8
ILL - Open Office	E320d	Existing Desk	93" w x 30" d	2
ILL - Open Office	E320e	Existing Task Chair		4
ILL - Open Office	E320f	Existing Storage Cabinet	36" w x 18" d x 72" h	2
ILL - Open Office	E320g	Existing Storage Cabinet	36" w x 18" d x 65" h	1
ILL - Open Office	E320n	Exg 4-drawer file		1
ILL - Open Office	E320p	Exg Counter		1
ILL - Open Office	E320r	Existing Task Chair		1
	EA	Existing Tiered Book Display	48" x 48"	5
SBN - Open Office	EF	Exg 3-drawer file		2
	EF01	Exg 4-dwr Lateral File		4
	ES	Existing 7 shelves - 4 section single		1
	EXG	Bench		1
	FSF-01	Lateral File Cabinet		4
	MSD-04	Service Desk		1
	MSD-07	Catalog Station - 34" A.F.F.		4
	RC-01-59	Refurbished Study Chair		20
	RS-4-7	4 shelves - 7 section double		8
	RS-4-8	4 shelves - 8 section double		28
	RS-5-8	5 shelves - 8 section double		6
	RT-01-59	Refurbished Study Table		10
	TBL-08-73A	Coffee Table - Round - 30"	30" dia.	1

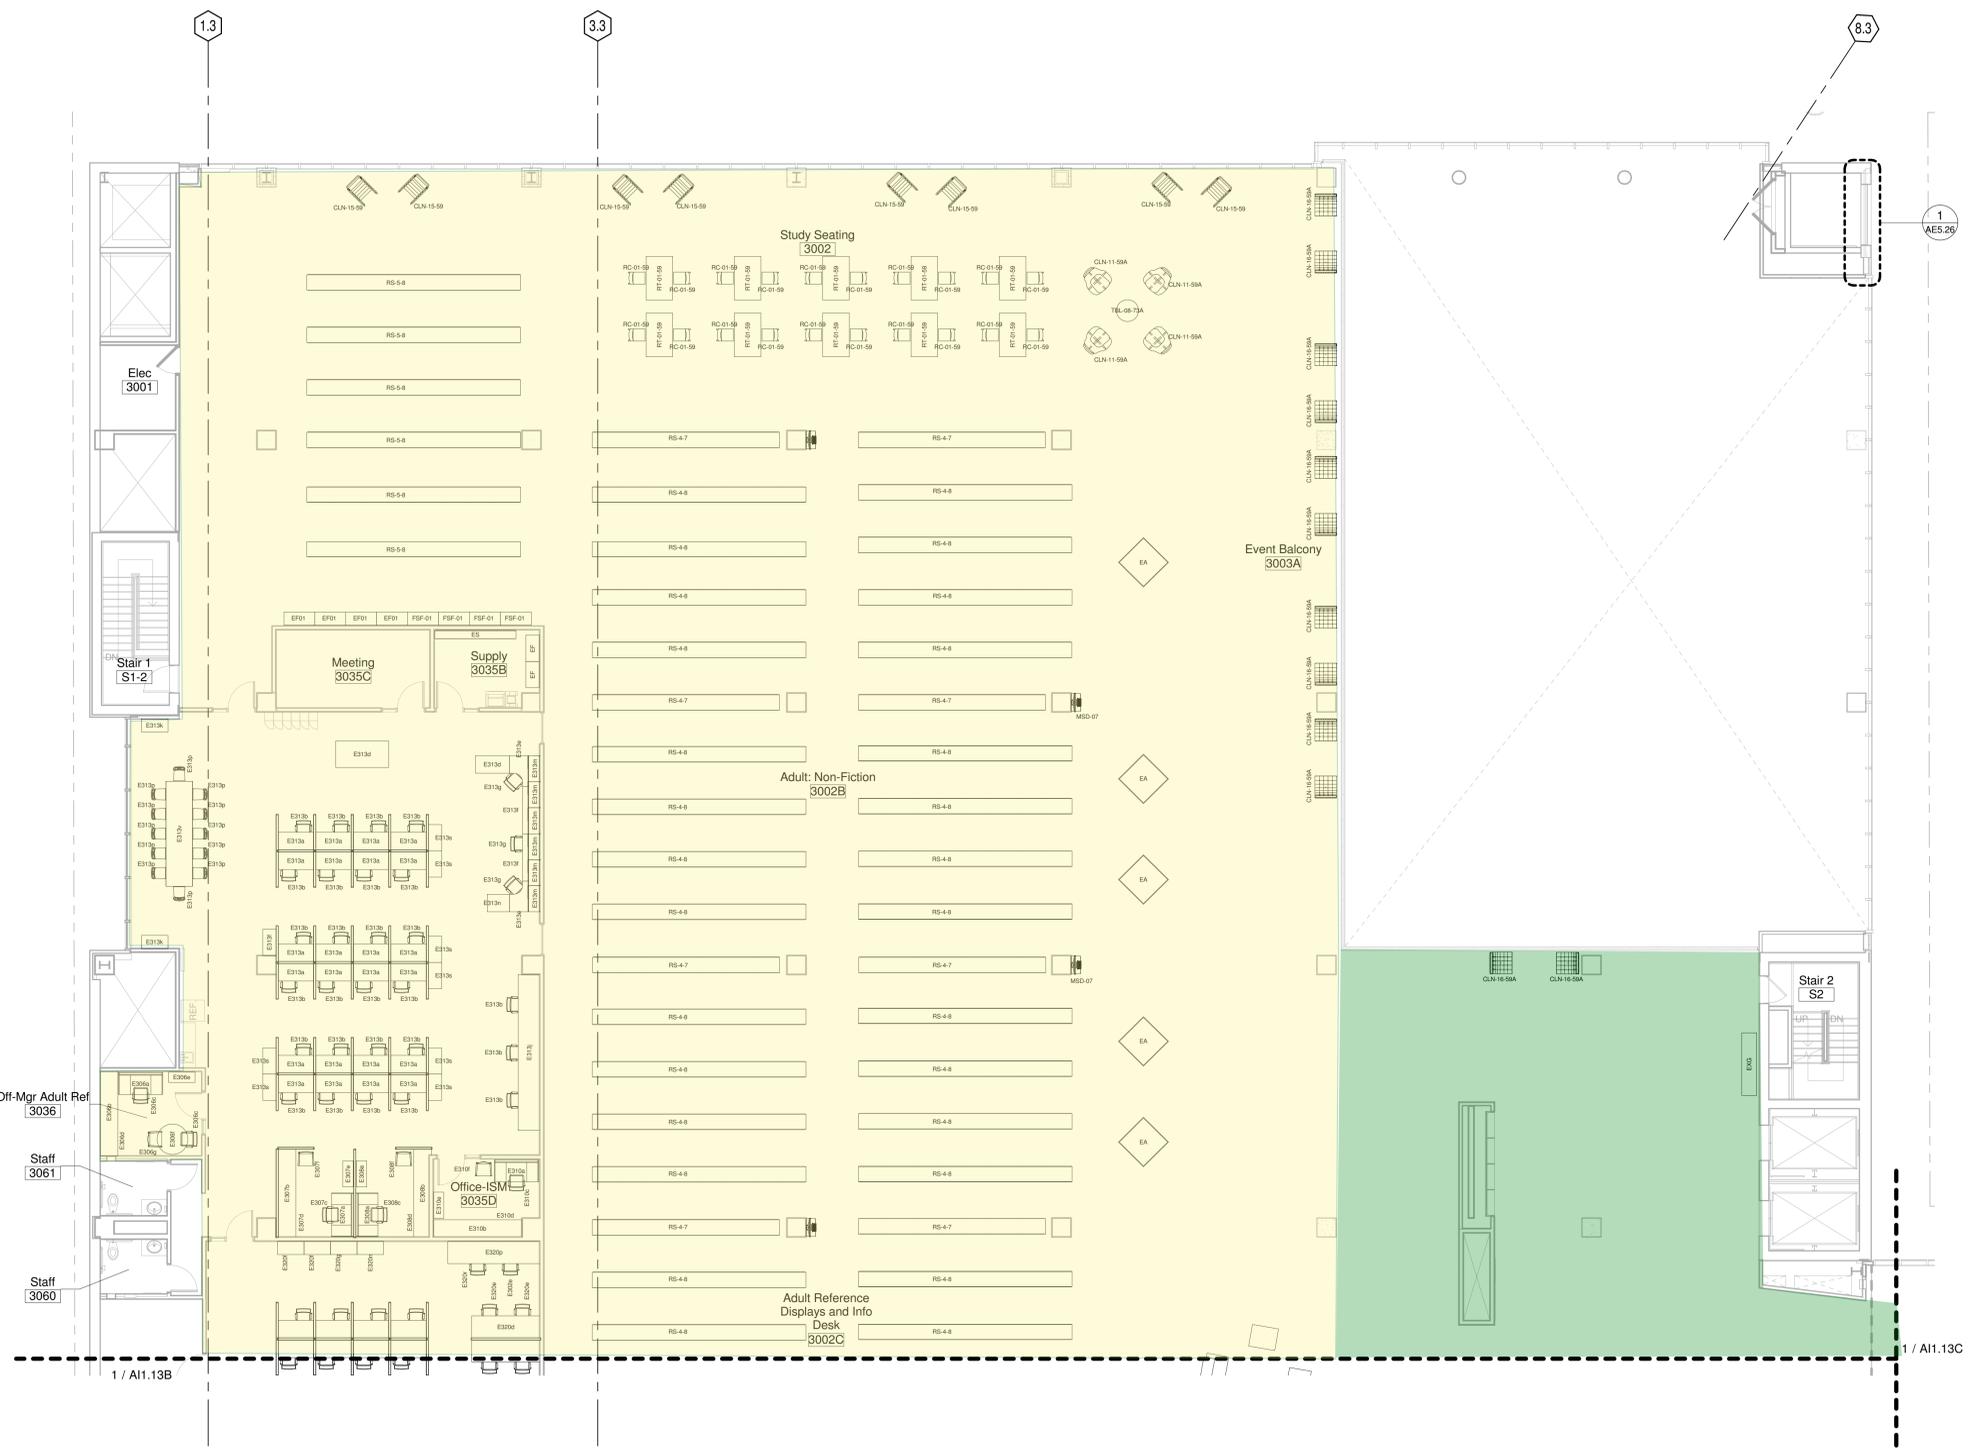

1 THIRD FLOOR FURNISHING PLAN A
1/8" = 1'-0"