


REVISIONS:

REV NO	DESCRIPTION	DATE

FURNISHING PLAN - GENERAL NOTES

- A. XXXXX
- XXXXX
- B. XXXXX
- XXXXX

THIRD FLOOR FURNISHING SCHEDULE B				
Comments	TAG NO.	DESCRIPTION	Size	QUANTITY
LEVEL 3				
		Glass Markerboard (4ft x 8ft)		1
	CLN-06-59A	Lounge Chair		16
	CLN-09-59A	Lounge Chair - Fabric A		4
	CLN-15-59	Armless Lounge Chair		4
	CSI-01-59A	Study Chair - Casters - Black		24
ILL - Open Office	E313f	Existing Lounge Chair		1
ILL - Marjorie R	E314a	Exg Desk		2
ILL - Marjorie R	E314b	Exg Return		1
ILL - Marjorie R	E314c	Exg Task Chair		1
ILL - Marjorie R	E314d	Exg Bookcase		1
ILL - Marjorie R	E314e	Exg Table		1
ILL - Marjorie R	E314f	Exg Guest Chair		2
ILL - Sm. Meeting	E315a	Existing Table	48" dia	1
ILL - Sm. Meeting	E315b	Existing Chair		5
ILL - Storage	E316a	Existing Headset Shelving		1
ILL - Storage	E316b	Existing Shelving		1
ILL - Mike C	E317b	Existing Credenza		1
ILL - Mike C	E317c	Task Chair		1
ILL - Mike C	E317d	Exg Bookcase		1
ILL - Mike C	E317e	Exg Guest chair		1
ILL - Stacey W	E318a	Exg Worksurface		1
ILL - Stacey W	E318b	Exg Return		1
ILL - Stacey W	E318c	Exg Task Chair		1
ILL - Stacey W	E318d	Exg Bookcase		1
ILL - Stacey W	E318e	Exg Guest Chair		1
ILL - Todd G	E319a	Exg Desk		1
ILL - Todd G	E319b	Exg Task Chair		1
ILL - Todd G	E319c	Exg 3-drawer file		1
ILL - Todd G	E319d	Exg Guest Chair		2
ILL - Open Office	E320a	Existing Cubical		16
ILL - Open Office	E320b	Existing Task Chair		16
ILL - Open Office	E320c	Existing Table	72"x36"	1
ILL - Open Office	E320h	Existing Lounge Chair		1
ILL - Open Office	E320j	Existing Card Catalog	33"w x 17"d x 32"h	1
GHT - Open Office	E320k	Existing Guest Chair		6
ILL - Open Office	E320m	Existing Bookcase	36" x 15"	1
	EA	Existing Tiered Book Display	48" x 48"	4
	MSD-03	Service Desk		1
	MSD-05	Credenza		1
	MSD-07	Catalog Station - 34" A.F.F.		1
	RC-01-59	Refurbished Study Chair		28
	RS-4-7	4 shelves - 7 section double		4
	RS-4-8	4 shelves - 8 section double		16
	RT-01-59	Refurbished Study Table		10
	RT-01E-59	Refurbished Study Table		4
	TBL-01-73D	Conference Table - 60"		12

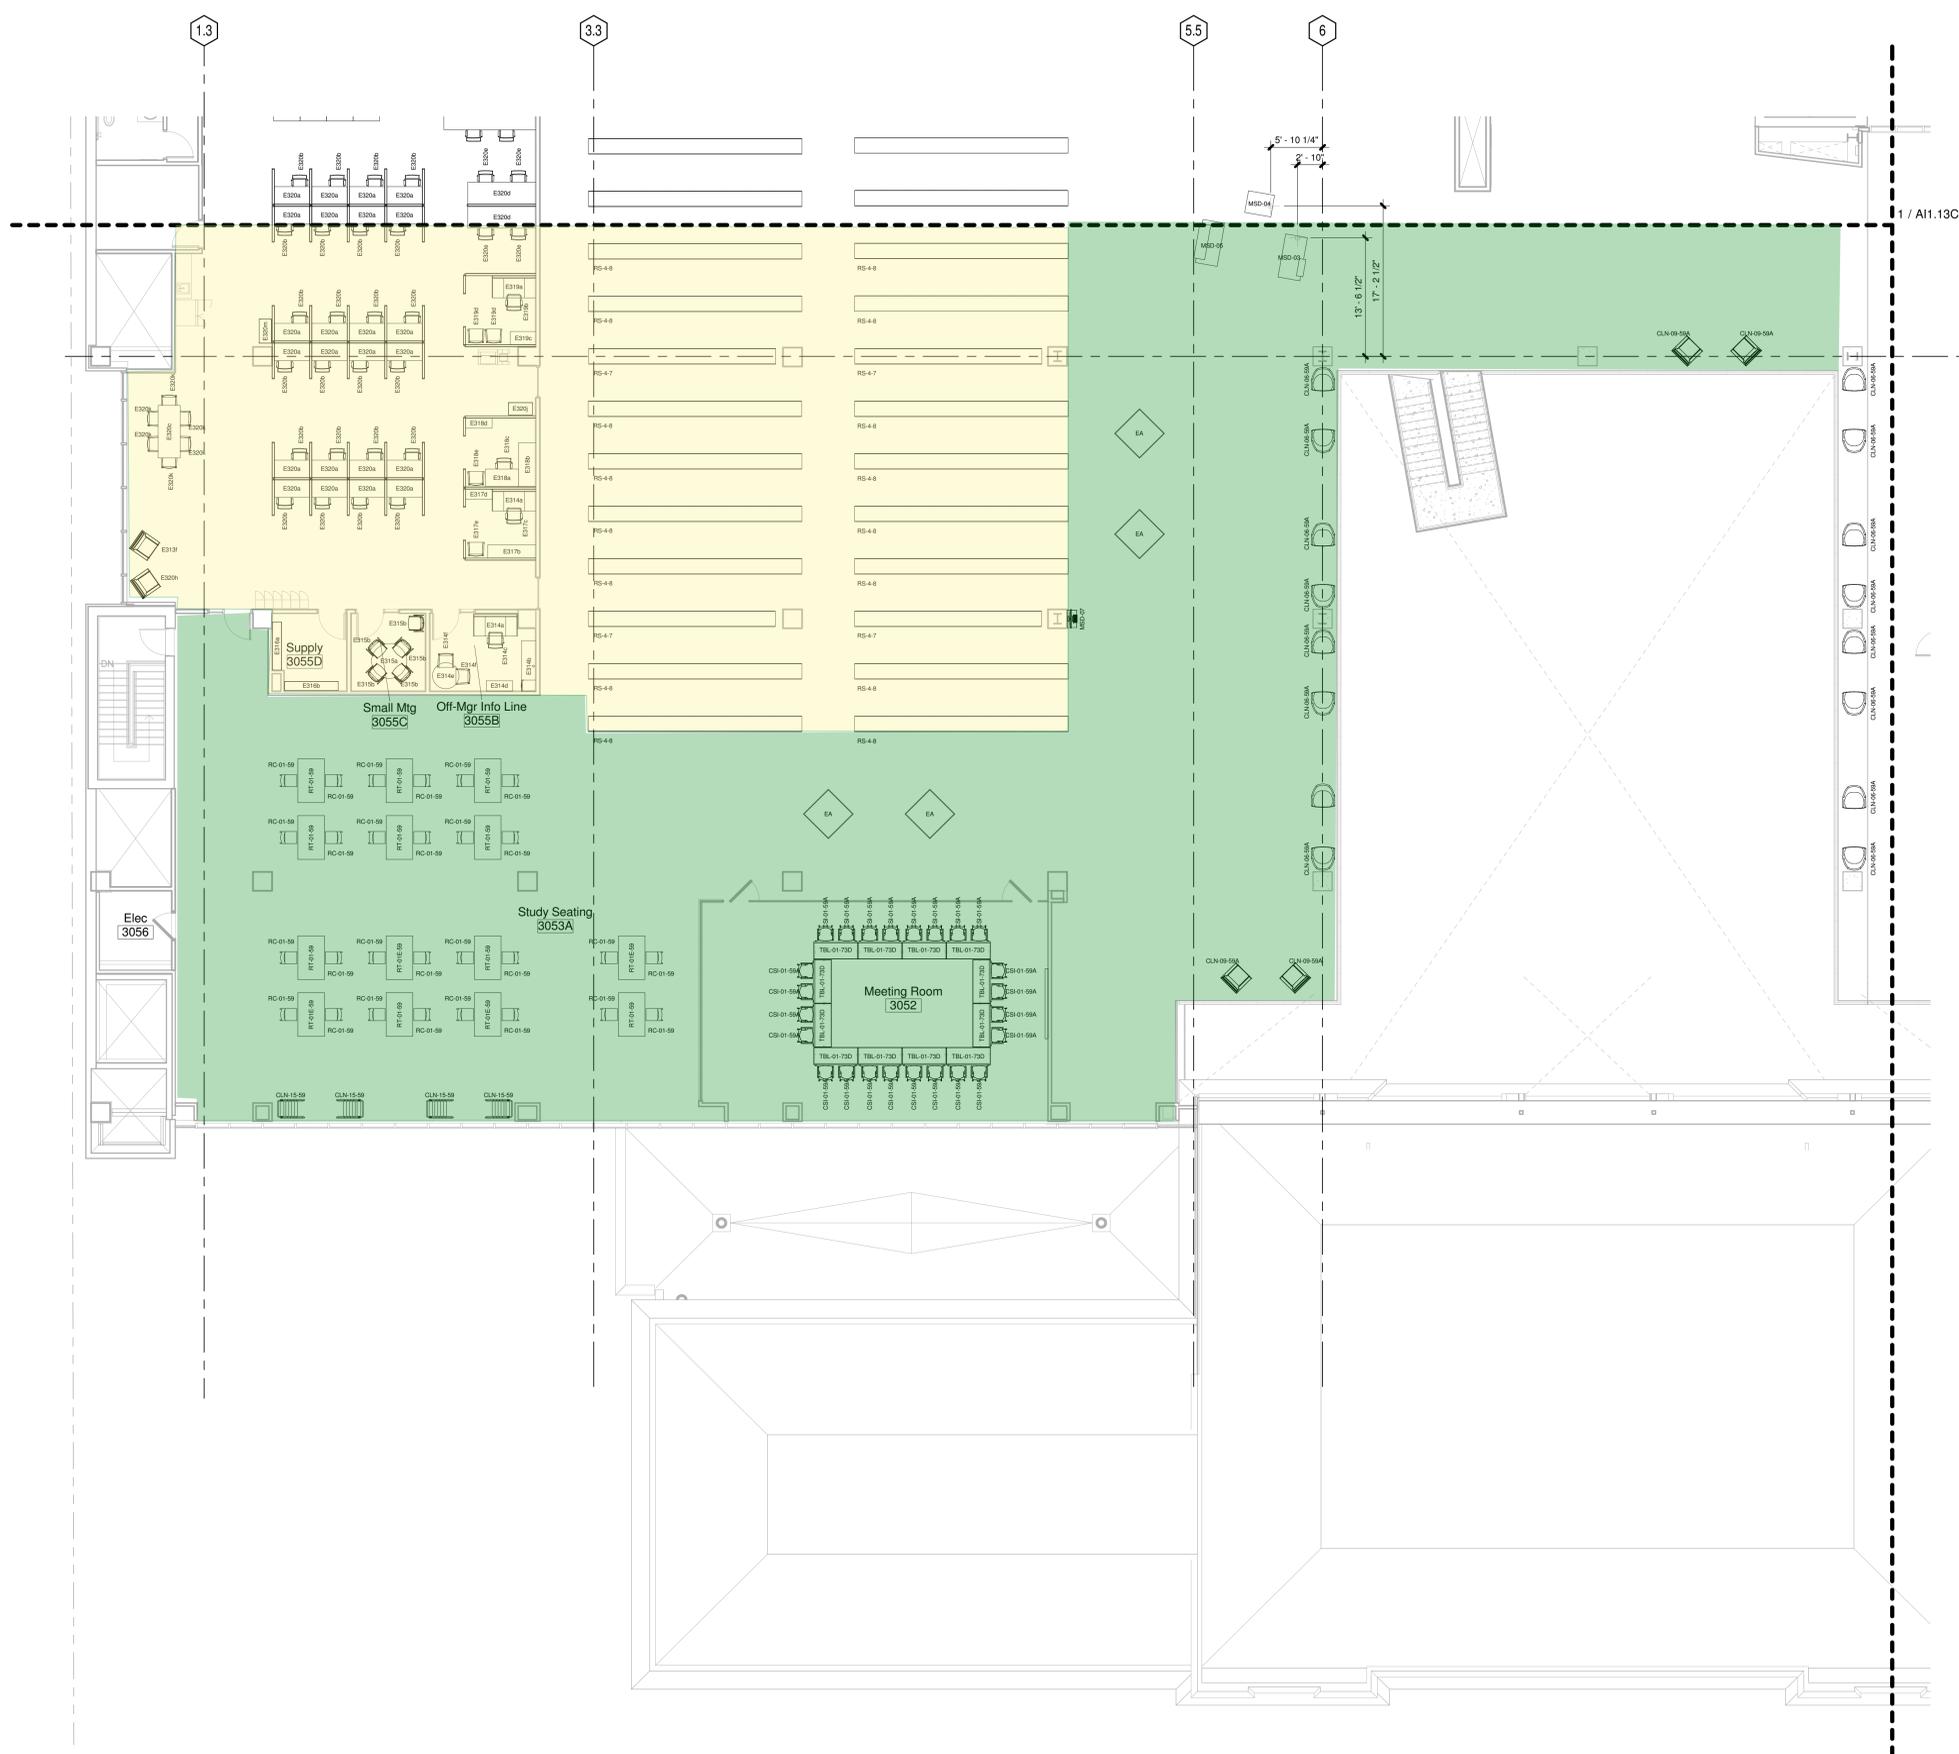

1 THIRD FLOOR FURNISHING PLAN B
1/8" = 1'-0"