

FURNISHING PLAN - GENERAL NOTES

- A. XXXXX
- XXXXX
- B. XXXXX
- XXXXX



SchooleyCaldwell Associates
architects engineers planners interior designers

300 Marconi Boulevard Columbus OH 43215
614-628-0300
614-628-0311
schooley.caldwell.com




GUNDPARTNERSHIP
ARCHITECTURE | PLANNING
47 THORNDIKE STREET
CAMBRIDGE, MA 02141
617 250 8800
617 577 9614 FAX

Consultants:
Structural
SMBH
1144 Duke Road, Suite 200
Columbus, OH 43215-1038
Mechanical, Electrical, Plumbing & Fire
Protection
Heapy Engineering
1402 W. Stanley Lane
Dayton, OH 45424-1310
Landscape
MKSK
461 South Ludlow Alley
Columbus, Ohio 43215



Renovation & Addition to the
Main Library
96 South Grant Avenue
Columbus, OH 43215

Drawing Issue Dates
BID 2
March 11, 2015

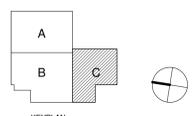

REVISIONS:

REV NO	DESCRIPTION	DATE
--------	-------------	------


THIRD FLOOR
FURNISHING PLAN C

AI1.13C
SCA | CML

09/28/2015 | 13220.56

THIRD FLOOR FURNISHING SCHEDULE C

Comments	TAG NO.	DESCRIPTION	QUANTITY	Size
LEVEL 3				
	AC	Glass Markerboard (4ft x 8ft)	1	
	ACC-08	Atlas Case	12	
	CLN-09-71A	Monitor Arm	2	
	CLN-09-71A	Lounge Chair - Fabric A	8	
	CSI-01-71A	Study Chair - Casters	8	
	CSI-01-71B	Study Chair - Casters w/Arms	6	
	CSI-01-71C	Study Chair - Glides	18	
	CSI-01-71D	Study Chair - Glides & Arms	8	
GHT - Open Office	E302a	Existing Cubical	6	
GHT - Open Office	E302b	Exg Work Table	1	
GHT - Open Office	E302c	Exg Guest Chair	6	
GHT - Open Office	E302e	Existing Armless Task Chair	10	
GHT - Open Office	E302f	Existing Low Cubical	2	
GHT - Open Office	E302g	Existing Desk	1	
GHT - Open Office	E302h	Existing Desk	1	
GHT - Open Office	E302j	Existing Desk	1	
GHT - Open Office	E302k	Existing Overhead	2	
GHT - Open Office	E302l	Existing Task Chair	1	
GHT - Open Office	E302m	Existing Desk	2	
GHT - Open Office	E302p	Existing Task Chair	1	
GHT - Open Office	E302r	Exg Lateral File	2	
GHT - Open Office	E302s	Existing Bulletin Board	1	
GHT - Open Office	E302t	Existing Bulletin Board	1	
GHT - Open Office	E302v	Existing Bulletin Board	1	
GHT - Library	E303b	Existing 3-drawer Lateral File	10	
GHT - Library	E303p	Lateral File Cabinet	3	
GHT - Storage	E304a	Existing Table	1	
GHT - Storage	E304b	Existing Storage Cabinet	1	
GHT - Russ P	E305a	Exg Desk	1	
GHT - Russ P	E305b	Existing Counter	1	
GHT - Russ P	E305c	Existing Task Chair	1	
GHT - Russ P	E305d	Exg lateral file	1	
GHT - Russ P	E305e	Exg Bookcase	1	
	E326A	Exg Wood Table	1	72" x 36"
	E326B	Existing Flat File	3	
GHT - Meeting Room	E330a	Exg Table	13	
GHT - Meeting Room	E330b	Existing Conference Chair	13	
GHT - Library	EM-A	Microform Cabinet A	19	
GHT - Library	EM-C	Microform Cabinet C	1	
GHT - Storage	ES2051	7 shelves - 3 section single	2	
	ES-7-1	2 shelves - 3 section single	1	
	ET-01-71	Exg. Microfiche Station	2	48" x 42"
	MSD-03	Service Desk	1	
	MSD-04	Service Desk	1	
	MSD-07	Catalog Station - 34" A.F.F.	2	
	NT20-71	Training Table	1	
	SD-3-7	3 shelves - 7 section double	1	
	SD-3-8	3 shelves - 8 section double	10	
	SD-6-7	6 shelves - 7 section double	1	
	SD-6-8	6 shelves - 8 section double	13	
	TBL-08-73A	Coffee Table - Round - 30"	1	30" dia.
	TBL-09-71A	Commodity Computing Table	2	
	TBL-26-71A	STUDY TABLE - 48X36	8	
	TBL-26E-71 A	STUDY TABLE - 48X36 - POWER	6	

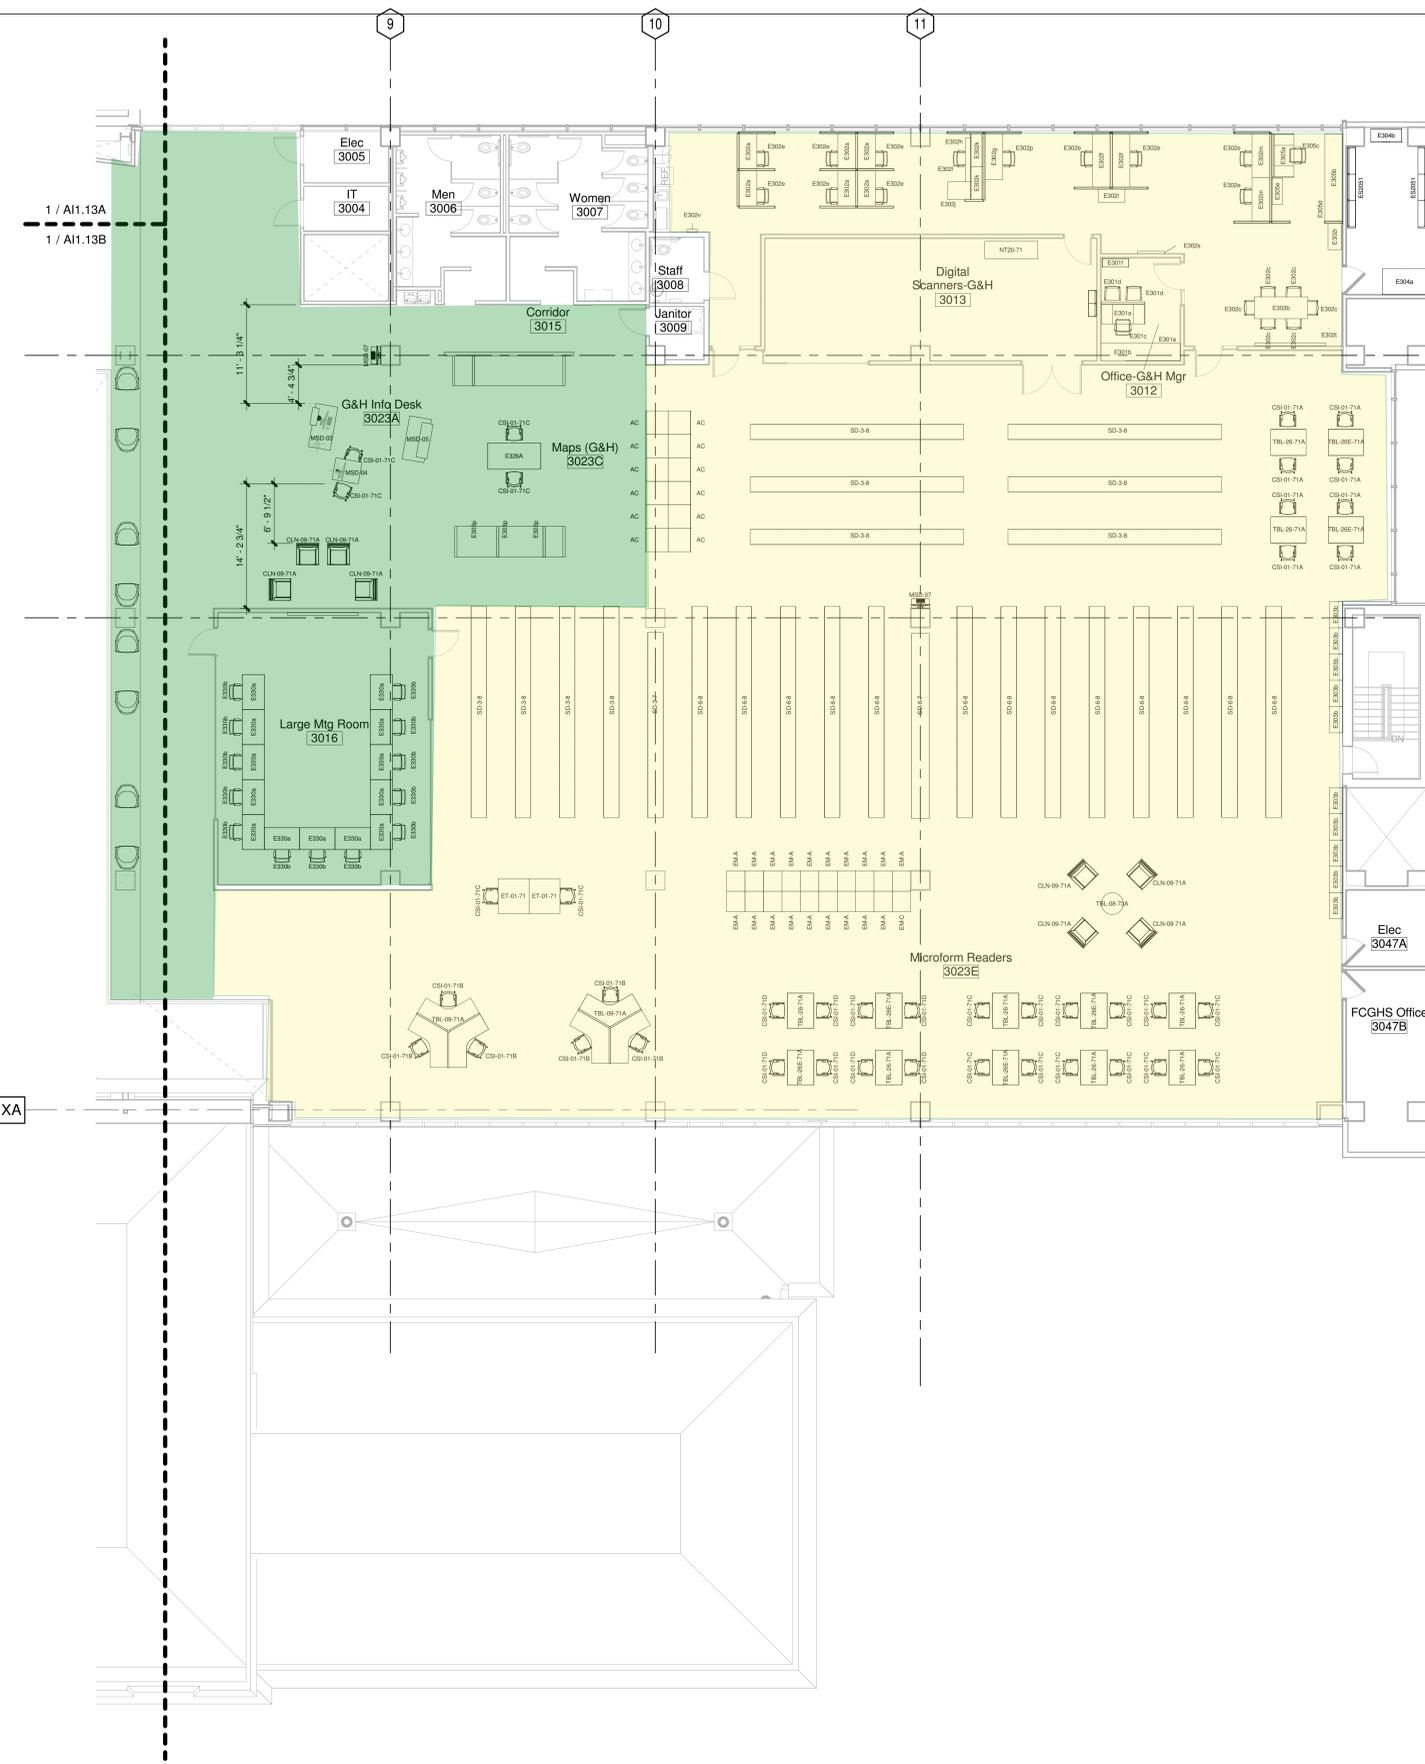

1 THIRD FLOOR FURNISHING PLAN C
1/8" = 1'-0"

C:\RevitLocal\CML-Arch-201306-EX_Traverse.rvt
2/8/2016 2:56:27 PM