



11/13/2015

ISSUE

MARK	DATE	DESCRIPTION
1	03/14/16	ASJ 16
	11/11/16	REVISION 1

DRAWN BY: Author
PROJ. ARCH: Designer

PROJ. NO.: 101398.01

DATE: 11/13/2015


DWG.

**FIRST FLOOR
FURNITURE PLAN**

DWG.

AE701

FOR REFERENCE ONLY

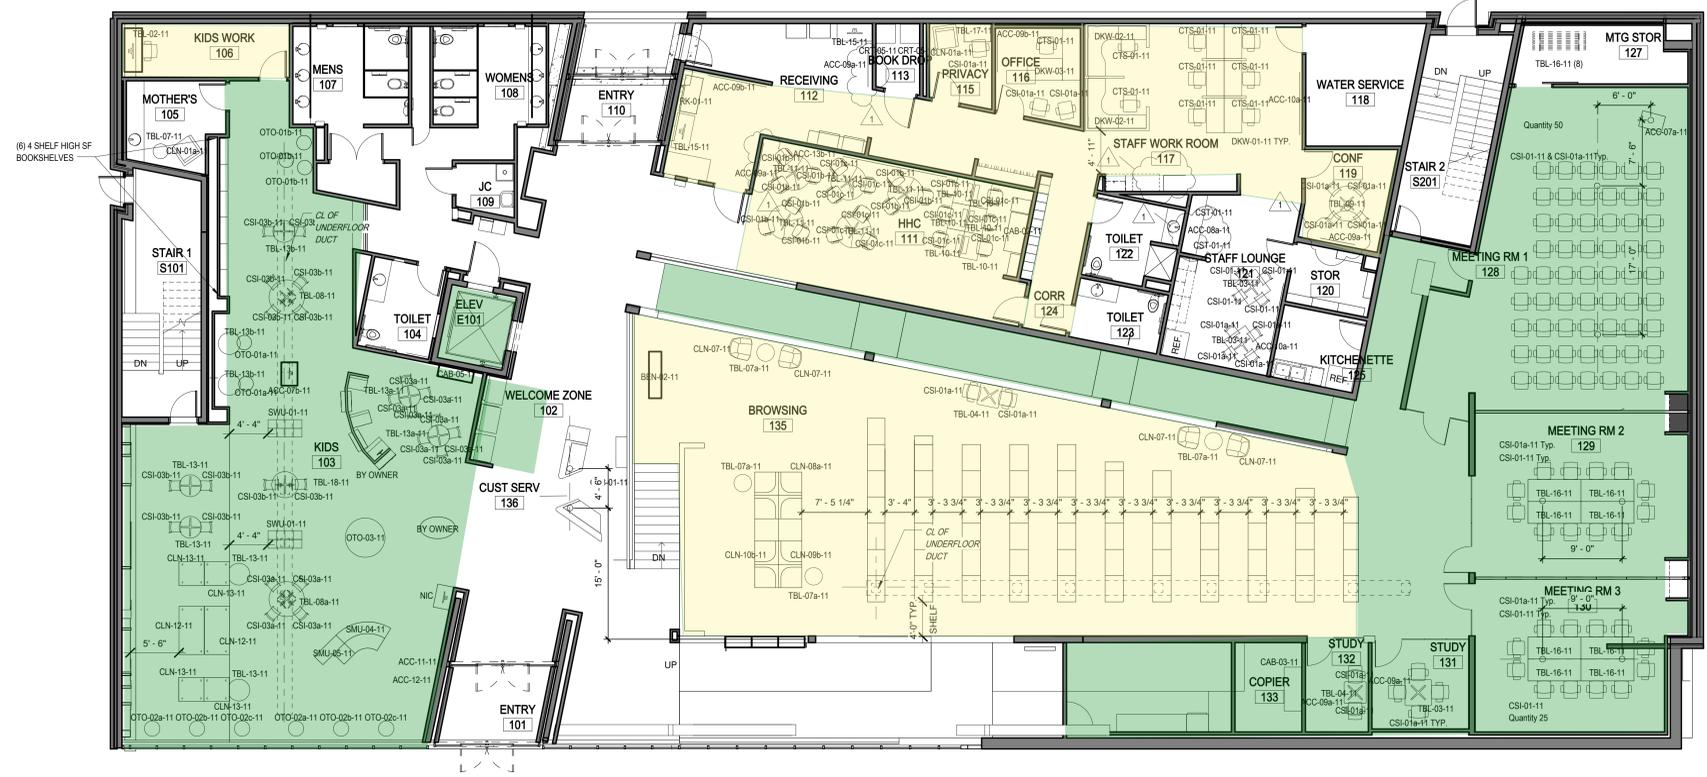

F1 FIRST FLOOR FURNITURE PLAN
1/8" = 1'-0"