

1 CHILD/TWEEN PORTAL PLAN VIEW
 SCALE 1/2" = 1'-0"
 ANGLE/BSB 2/24/23

FIELD VERIFY DIMENSIONS

PLEASE VERIFY ALL ITEMS LISTED BELOW

WOOD SPECIES	
[]	
[]	
[]	
PLASTIC LAMINATE	
[]	
[]	
[]	
WOOD	
SOLID SURFACE	
[]	
[]	
[]	
[]	
[]	
OTHERS	
HARDWARE	
[]	
[]	
[]	
[]	
[]	
[]	
[]	
[]	
[]	
[]	
SIGNALS	
EXCLUSIONS	
[]	
IMPORTANT DATES	
DATE	DESCRIPTION


COLUMBUS METRO LIBRARY
 CANAL WINCHESTER
 123 GROVEPORT RD
 CANAL WINCHESTER, OHIO 43110

TED BOLLE MILLWORK INC.
 3834 MUSTARD RD. SPRINGFIELD OHIO 45502


CHILD/TWEEN PORTAL PORTAL WALL DETAIL	24-019	24-019
SCALE 1/2" = 1'-0"	DATE TS	12/16/24

D22

Canal Winchester Aquarium Information

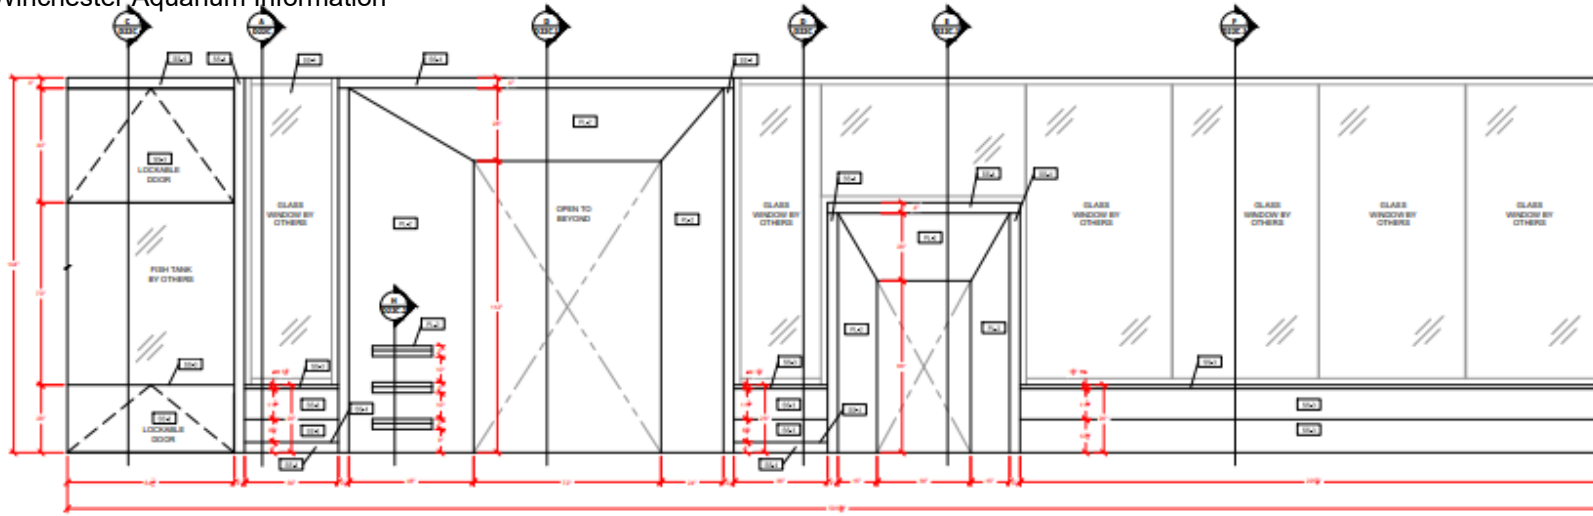

2 ELEVATION
SCALE: ARCH REF 1/2"=1'-0"
8/16/24

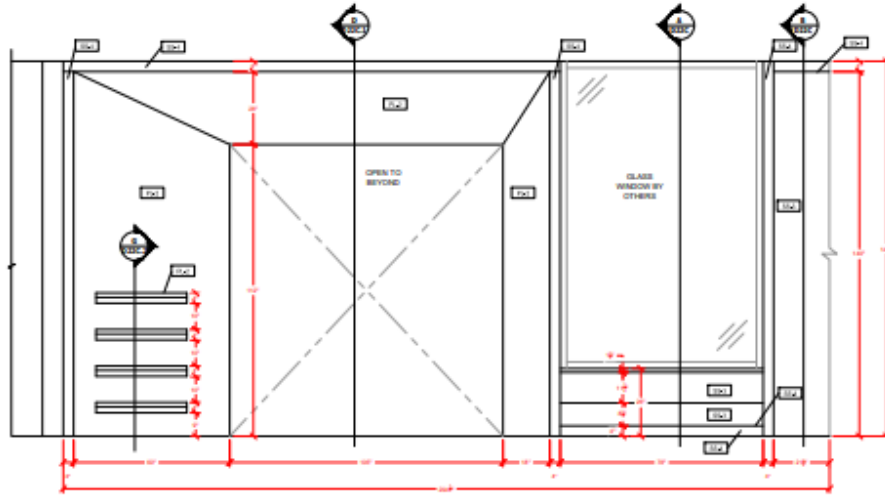

3 ELEVATION
SCALE: ARCH REF 1/2"=1'-0"
7/16/24


FIELD VERIFY ALL ITEMS LISTED BELOW	
WOOD SPECIES	
IMPORTANT DATES	
DATE	DESCRIPTION

**COLUMBUS METRO LIBRARY
CANAL WINCHESTER**
123 GROVEPORT RD
CANAL WINCHESTER, OHIO 43110


TED BOLLE MILLWORK INC.
3834 MUSTARD RD, SPRINGFIELD OHIO 45502

SCALE 1/2"=1'-0"	DRAWN BY TS	SHEET NO. 12/16/24
		D22B

Canal Winchester Aquarium Information

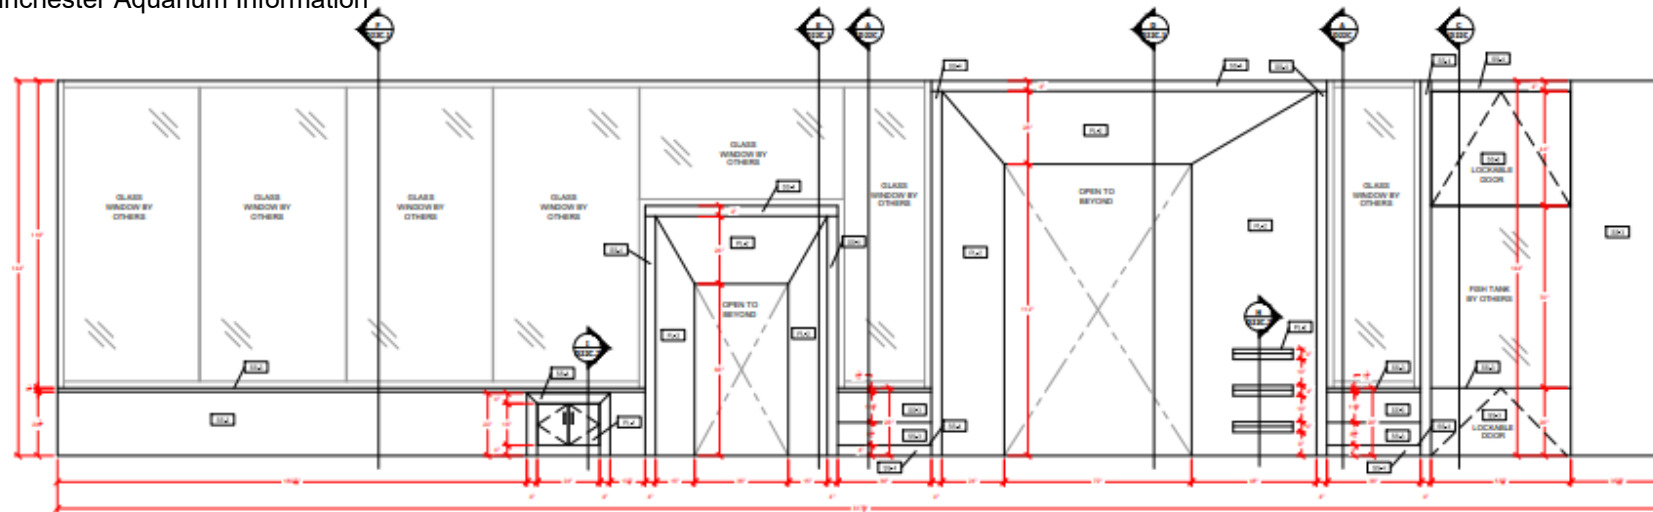

4 ELEVATION
SCALE: 1/2" = 1'-0"
ARCH/RF

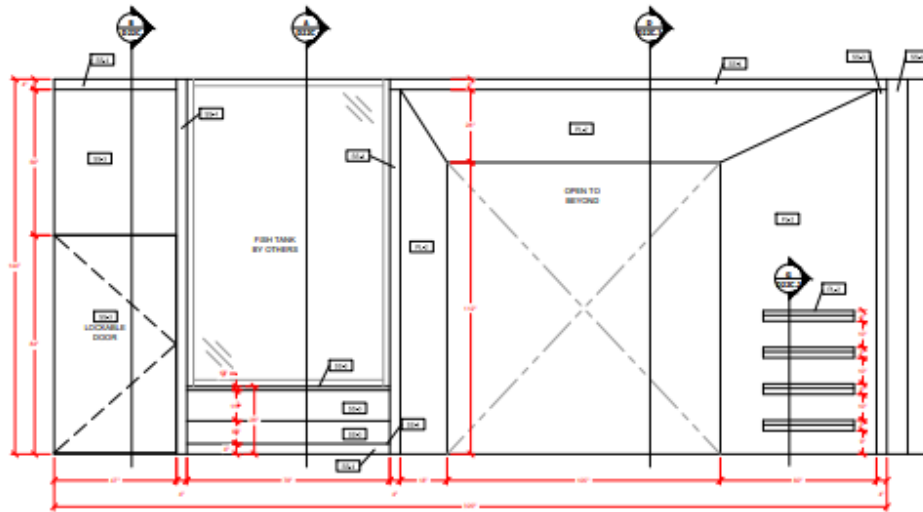

5 ELEVATION
SCALE: 1/2" = 1'-0"
ARCH/RF




FIELD VERIFY DIMENSIONS	
PLEASE VERIFY ALL ITEMS LISTED BELOW	
WOOD SPECIES	

COLUMBUS METRO LIBRARY
CANAL WINCHESTER
123 GROVEPORT RD
CANAL WINCHESTER, OHIO 43110
TED BOLLE MILLWORK INC.
2834 MUSTARD RD. SPRINGFIELD OHIO 45502

CHILD/TWEN PORTAL	24-019	24-019
PORTAL WALL DETAIL	SCALE	DATE
1/2" = 1'-0"	TS	12/16/24

D22B.1

Canal Winchester Aquarium Information

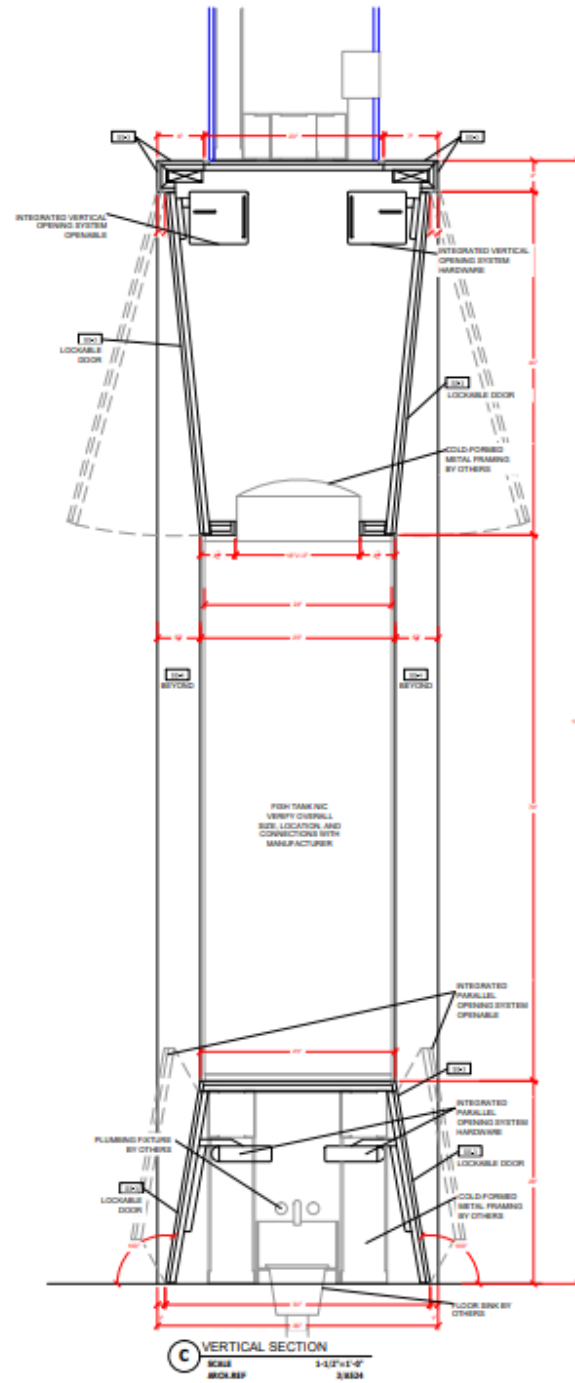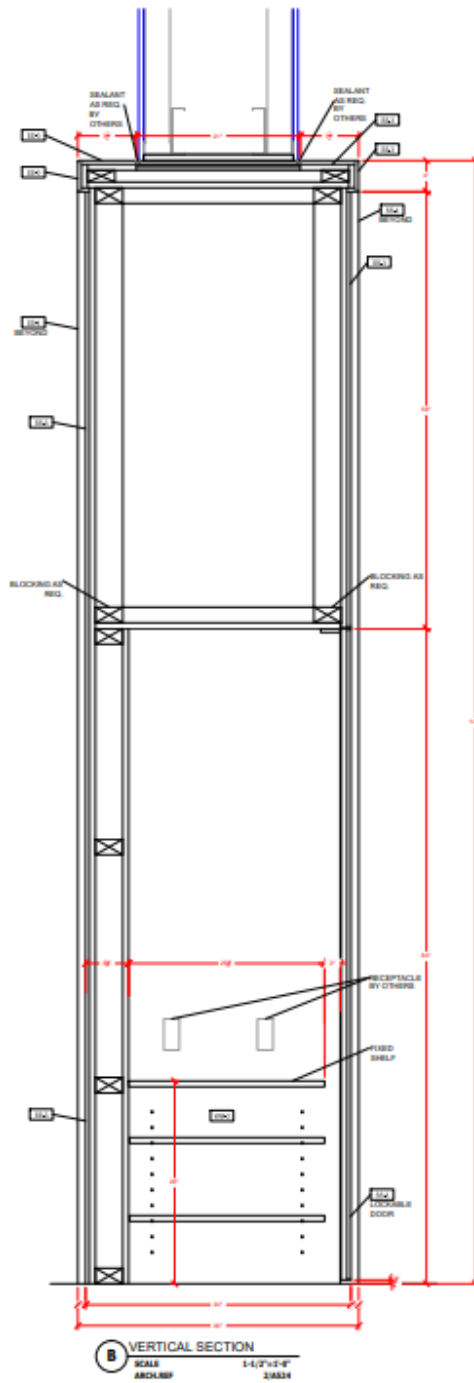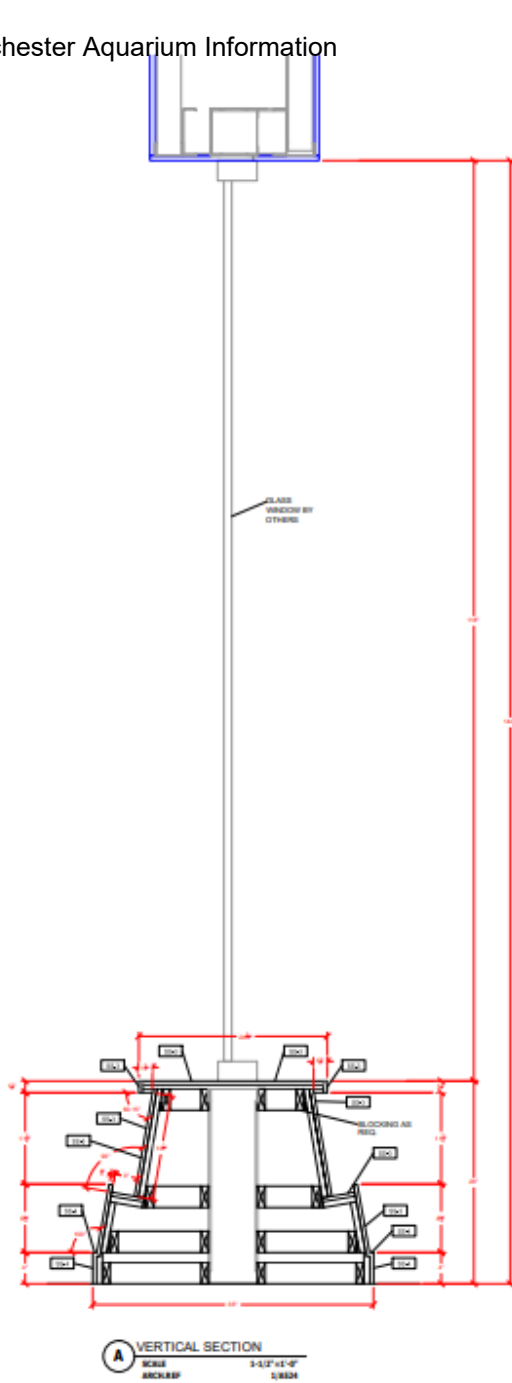

FIELD VERIFY DIMENSIONS

PLEASE VERIFY ALL ITEMS LISTED BELOW

WOOD SPECIES













IMPORTANT DATES

DATE	DESCRIPTION

COLUMBUS METRO LIBRARY CANAL WINCHESTER
 122 GROVEPORT RD
 CANAL WINCHESTER, OHIO 43110
TED BOLLE MILLWORK INC.
 2824 HUSTEAD RD. SPRINGFIELD OHIO 45502

CHILD/TEEN PORTAL PORTAL WALL DETAIL
 DATE 24-019
 SCALE 1-1/2" = 1'-0"
 DRAWN BY TS
 DATE 12/16/24

D22C