

FURNISHING PLAN - GENERAL NOTES

- A. XXXXX
- XXXXX
- B. XXXXX
- XXXXX



SchooleyCaldwell Associates
architects engineers planners interior designers

300 Marconi Boulevard Columbus OH 43215
T 614-628-0300 F 614-628-0311
schooleycaldwell.com



GUNDPARTNERSHIP

ARCHITECTURE | PLANNING

47 THORNDIKE STREET
CAMBRIDGE, MA 02141
617 | 250 8800
617 | 577 9614 FAX

Consultants:

Structural
SMBH
1184 Dublin Road, Suite 200
Columbus, Ohio 43215-1038

Mechanical, Electrical, Plumbing & Fire
Protection

Heavy Engineering
1432 W. Stanley Lane
Dayton, OH 45409-1310


Landscaping
MKSK
481 South Ludlow Alley
Columbus, Ohio 43215



Renovation & Addition to the
Main Library
96 South Grant Avenue
Columbus, OH 43215

Drawing Issue Dates

BID 2
March 11, 2015

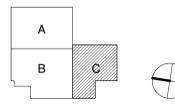

REVISIONS:

REV NO	DESCRIPTION	DATE
--------	-------------	------

FIRST FLOOR FURNISHING
PLAN C


Architectural

AI1.11C

SCA | CML

09/28/2015 | 13220.56

FIRST FLOOR FURNISHING SCHEDULE C			
Comments	TAG NO.	DESCRIPTION	QUANTITY
LEVEL 1			
	ACC-08	Articulating Arm for iPad	8
	ACC-16-77	Double-sided Display Fixture	1
	ACC-17-77	Display End Cap	10
	BEN-04-77A	Ripple Bench	15
	BEN-05-77	Bench at Children's	5
	CLN-09-77	Lounge Chair	9
	CLN-12-77A	Lounge Chair - Green	6
	CLN-12-77B	Lounge Chair - Teal	4
	CLN-12-77C	Lounge Chair - Orange	5
	CSI-03-77	Study Chair at Childrens	31
	CSI-03-77A	Childrens Study Chair	16
	CST-05-77A	Stool at Children's	25
Children's - Martha L	E101a	Exg Desk	1
Children's - Martha L	E101b	Exg Return	1
Children's - Martha L	E101c	Exg Task Chair	1
Children's - Martha L	E101d	Exg Guest Chair	2
Children's - Martha L	E101f	Exg Counter	1
Children's - Martha L	E101g	Exg Lateral File	1
Children's - Julie	E102a	Exg Desk	1
Children's - Julie	E102b	Exg Task Chair	1
Children's - Julie	E102c	Exg Counter	1
Children's - Julie	E102d	Exg Lateral File	1
Children's - Open Office	E103a	Exg Table	2
	E103b	Exg Display Cube	2
Children's - Open Office	E104a	Exg Cubical	8
Children's - Open Office	E104b	Exg Task Chair	14
Children's - Open Office	E104c	Exg Table	2
Children's - Open Office	E104d	Exg Table	1
Children's - Open Office	E104f	Exg 4-drawer file	2
Children's - Open Office	E104g	Exg Bookcase	1
Children's - Open Office	E104h	Exg workstation	1
Children's - Open Office	E104m	Exg Storage Cabinet	1
Children's - Open Office	E104n	Exg Storage Cabinet	4
Children's - Martha L	E104p	Exg Counter	1
Children's - Open Office	E104s	Exg 4-drawer file	1
Children's - Open Office	E104t	Exg Bookcase	1
Children's - Open Office	E104x	Exg Task Chair	3
	E105a	Exg Shelving	4
	E105b	Storage Shelves	8
	E105c	Exg Vertical File	1
	E105d	Exg Vertical File	1
	E105e	Exg Vertical File	1
	E106a	Exg Wave Table	4
	E106b	Exg Chair	24
	E106f	Exg Table	4
	E106j	Exg Tablet Arm Chair	2
Children's - Open Office	E302a	Existing Cubical	2
Children's - Open Office	EC	Exg Guest Chair	10
Children's - Open Office	ED	Exg Computer Station	1
Children's - Open Office	EL	Existing Lounge Chair	2
Children's - Martha L	ETC	Existing Chair	4
	ETD-36-72	Exg Oval Tiered Display	1
	MSD-03	Service Desk	1
	MSD-06	Self-Check - Single - 30" AFF	2
	MSD-07	Catalog Station - 34" A.F.F.	1
	MSD-07a	Catalog - 30" A.F.F.	2
	OTO-6-77A	Scooch Stool - Green	6
	OTO-6-77B	Scooch Stool - Teal	7
	OTO-6-77C	Scooch Stool - Orange	4
	SD-3-2D-77	3 shelves - 3 section double - 25" deep	1
	SD-3-3D-77	3 shelves - 3 section double - 25" deep	1
	SD-3-6D-77	3 shelves - 5 section double - 25" deep	1
	SD-4-5D-77	4 shelves - 6 section double - 25" deep	1
	SD-4-6D-77	4 shelves - 6 section double - 25" deep	6
	SWU-01	Childrens - Book Browser	8
	TBL-13-77	Children's Study Table 30"	4
	TBL-13-77A	Child-size Study Table	2
	TBL-13-77B	Children's Study Table - 21.5'h	3
	TBL-14-77	Children's Study Table 36"	4
	TBL-18-73D	High Computer Table	2
	TBL-18-77A	Adult Computers	1
	TBL-29-77	Belong Coffee Table	5

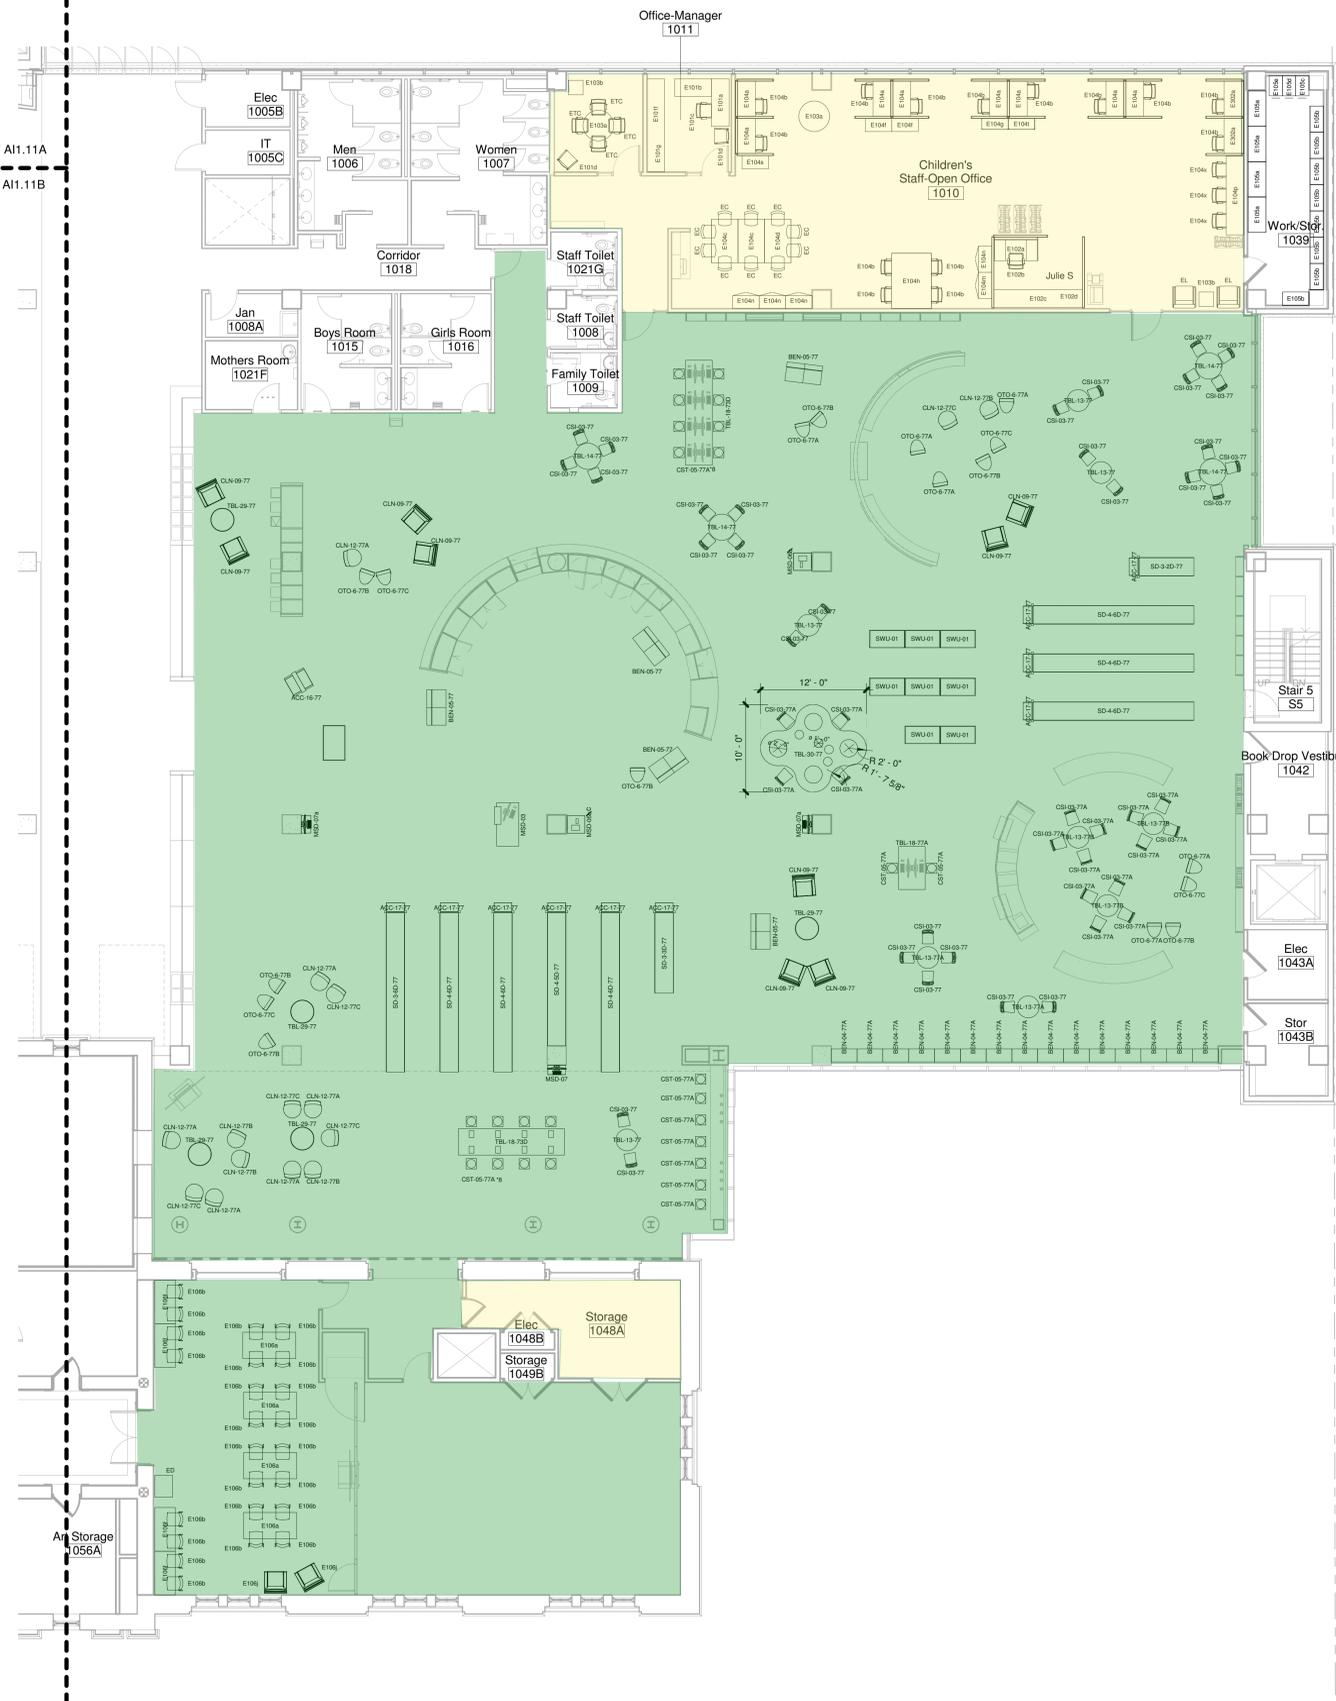

1 FIRST FLOOR FURNISHING PLAN C
1/8" = 1'-0"

C:\RevitLocal\CML-Arch-201306-EX_Traverse.rvt
2/8/2016 2:53:29 PM