

FURNISHING PLAN - GENERAL NOTES

- A. XXXXX
- XXXXX
- B. XXXXX
- XXXXX



SchooleyCaldwell Associates  
architects engineers planners interior designers

300 Marconi Boulevard Columbus OH 43215  
T 614-628-0300 F 614-628-0311  
schooleycaldwell.com




GUNDPARTNERSHIP  
ARCHITECTURE | PLANNING  
47 THORNDIKE STREET  
CAMBRIDGE, MA 02141  
617 250 6800  
617 577 9614 FAX

Consultants:  
Structural  
SMBH  
1184 Dublin Road, Suite 200  
Columbus, Ohio 43215-1038  
Mechanical, Electrical, Plumbing & Fire  
Protection  
Heavy Engineering  
1432 W. Stoney Lane  
Dayton, OH 45424-1310  
Landscape  
MKSK  
481 South Ludlow Alley  
Columbus, Ohio 43215



Renovation & Addition to the  
Main Library  
96 South Grant Avenue  
Columbus, OH 43215

Drawing Issue Dates  
BID 2  
March 11, 2015

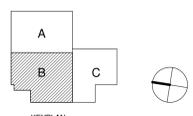

REVISIONS:

REV NO	DESCRIPTION	DATE
BULLETIN 45		1/12/2016


SECOND FLOOR  
FURNISHING PLAN B

Architectural

AI1.12B

SCA | CML

09/28/2015 | 13220.56

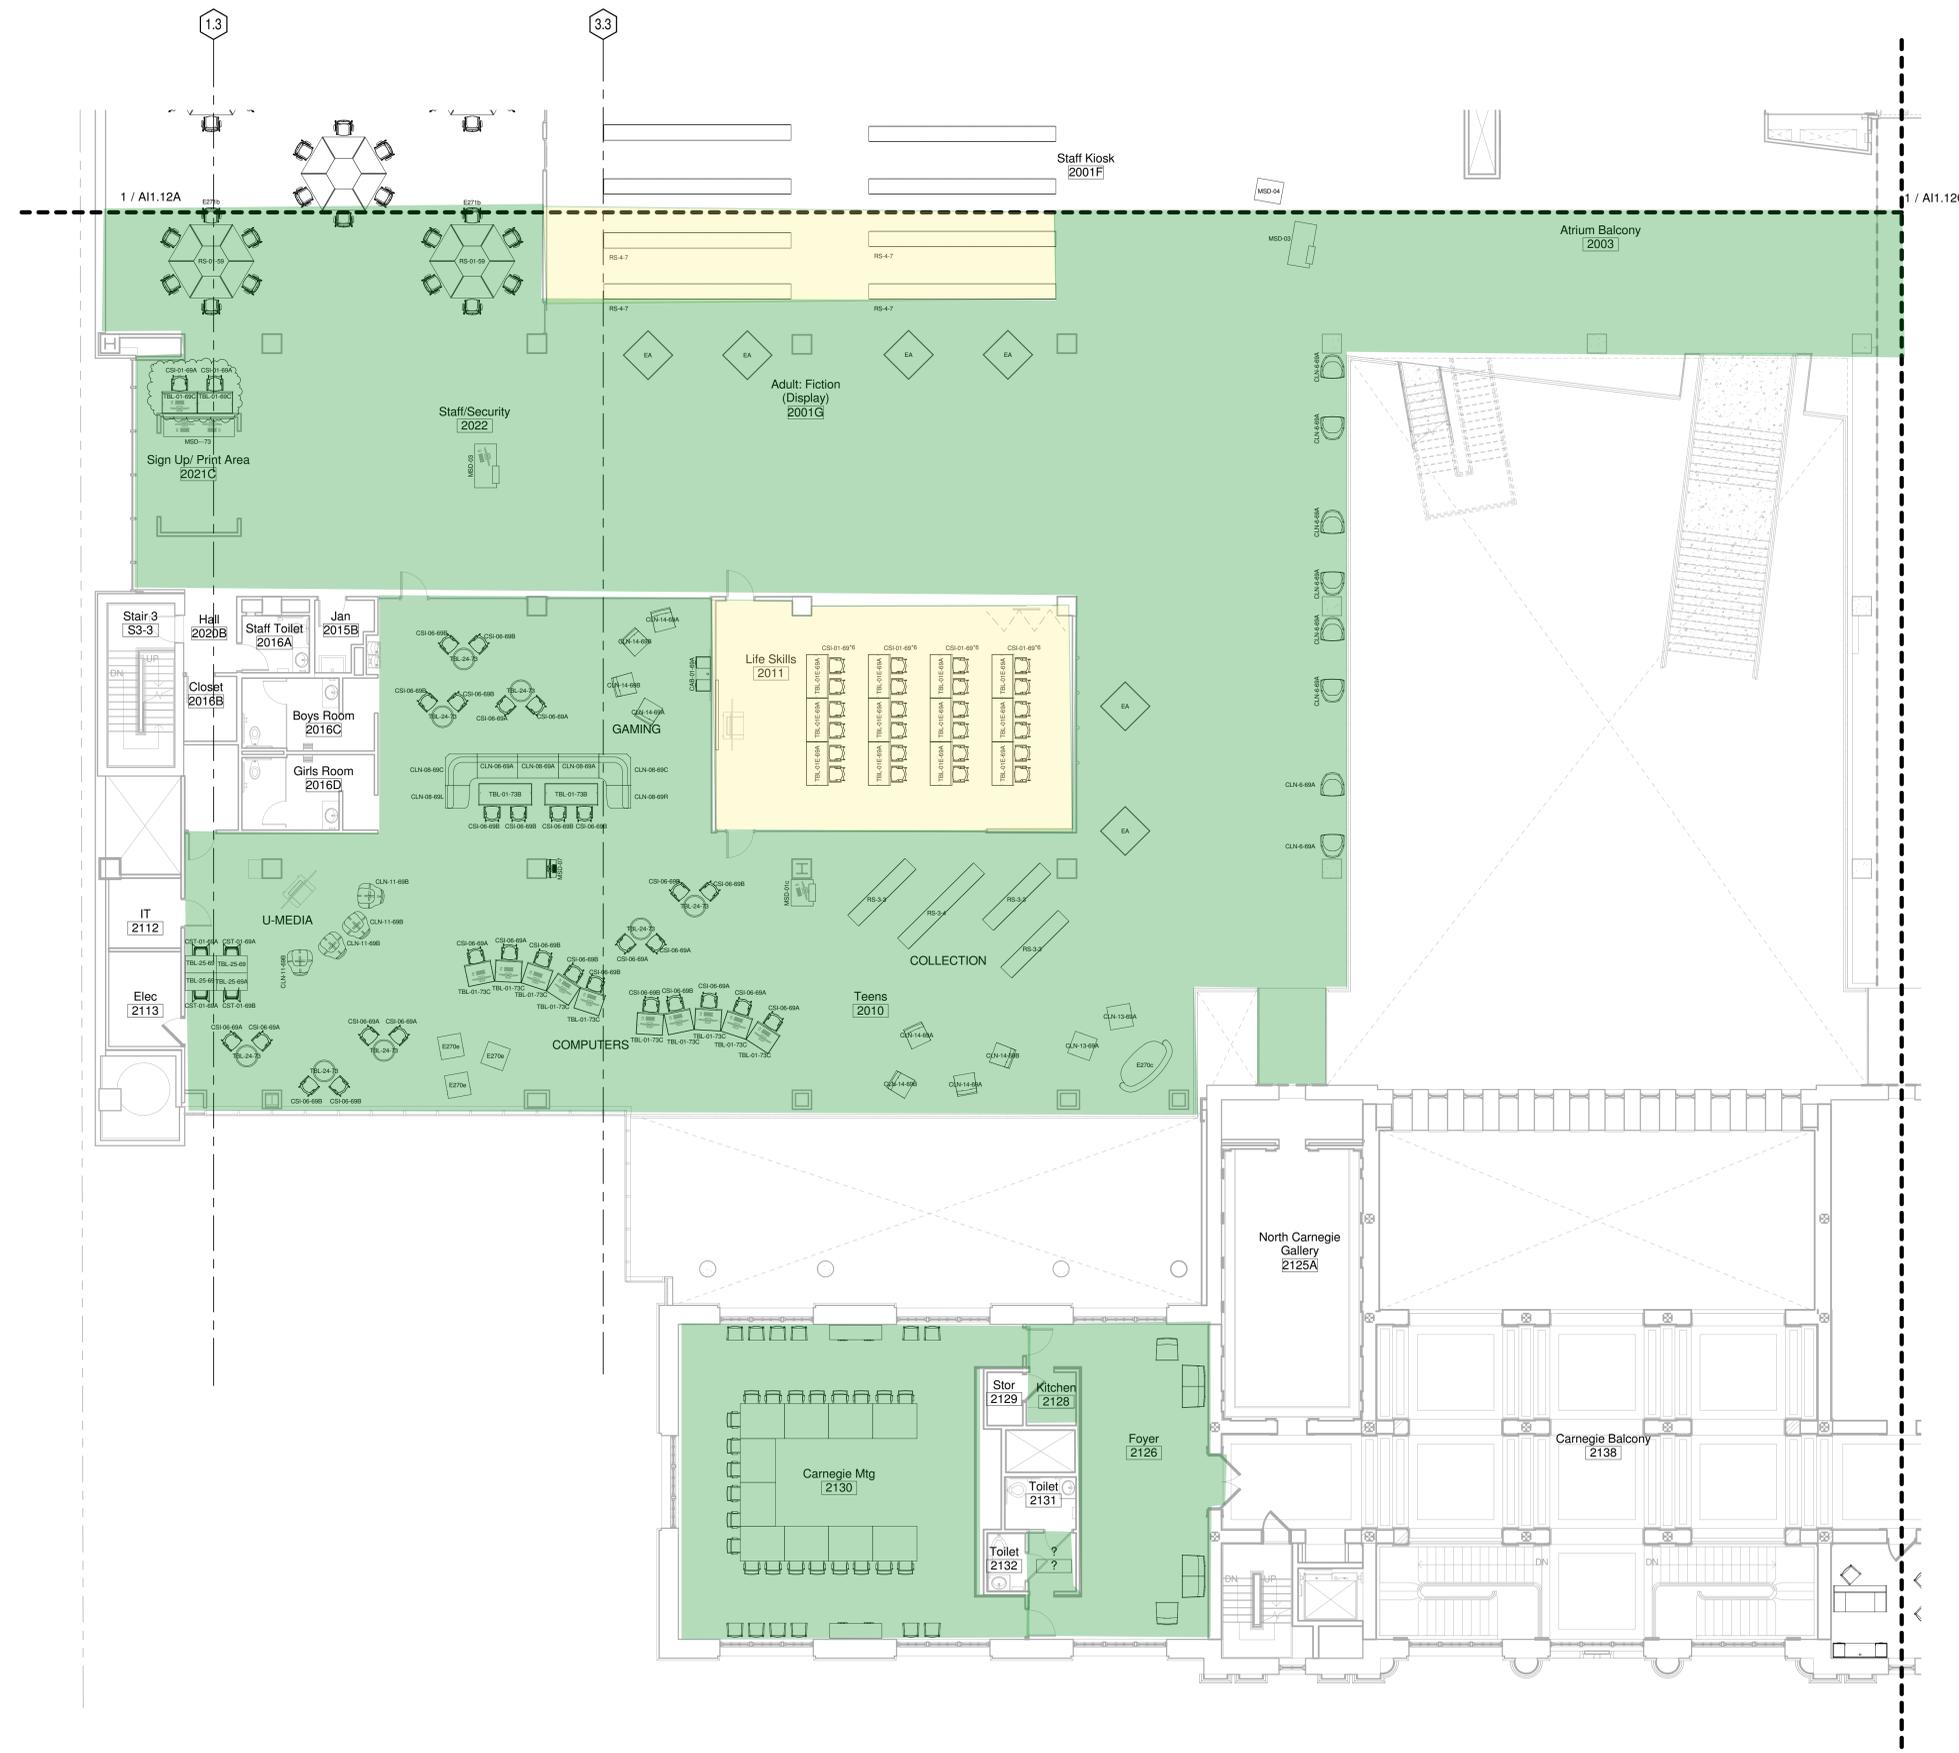

SECOND FLOOR FURNISHING SCHEDULE B			
TAG NO.	DESCRIPTION	Size	QUANTITY
<b>LEVEL 2</b>			
	Glass Markerboard (4ft x 8ft)		1
CAB-01-69A	Credenza		1
CLN-6-69A	Kurve Lounge Chair		8
CLN-08-69A	Banquet - 2-seat		3
CLN-08-69C	Banquet - Inside Corner		2
CLN-08-69L	Banquet - LH End		1
CLN-08-69R	Banquet - RH End		1
CLN-11-69B	Lounge Chair - Teens		4
CLN-13-69A	Lounge Chair		2
CLN-14-69A	Rocking Chair at Teens - Blue		4
CLN-14-69B	Rocking Chair at Teens - Green		4
CSI-01-69A	Study Chair - Casters - Black		26
CSI-06-69A	Study Chair - Glides - Black		13
CSI-06-69B	Study Chair at Teens		17
CST-01-69A	High Stool at Teens		3
CST-01-69B	Low Stool at Teens		1
CTS-03-69	Boardroom Chair		22
E107a	Exg Desk		1
E107b	Exg Task Chair		1
E270c	Existing Oval Sofa		1
E270e	Existing Lounge Chair		3
EA	Existing Tiered Book Display	48" x 48"	6
MSD-01c	Teen Service Desk		1
MSD-03	Service Desk		2
MSD-04	Service Desk		1
MSD-07	Catalog Station - 34" A.F.F.		1
MSD-73	Service Desk	32" x 96"	1
RS-01-59	Commodity Computing Table		2
RS-3-3	Exig 3 shelves - 3 section double		3
RS-3-4	3 shelves - 4 section double		1
RS-4-7	4 shelves - 7 section double		6
TBL-01-69C	Study Table	48" x 24"	2
TBL-01-73B	Study Table at Teens	72" x 30"	2
TBL-01-73C	Computer Table at Teens	36" X 30"	10
TBL-01E-69A	Training Table with power		12
TBL-24-73	Study Table - Round 30"		8
TBL-25-69	High Table	42" x 24" x 42"	3
TBL-25-69A	Computer Table - Low		1

1 SECOND FLOOR FURNISHING PLAN B  
1/8" = 1'-0"

C:\RevitLocal\CML-Arch-201306-EX\_Traverse.rvt  
2/8/2016 2:54:12 PM